





**ELEVATION TO EAST
AS EXISTING**



**ELEVATION TO NORTH
AS EXISTING**

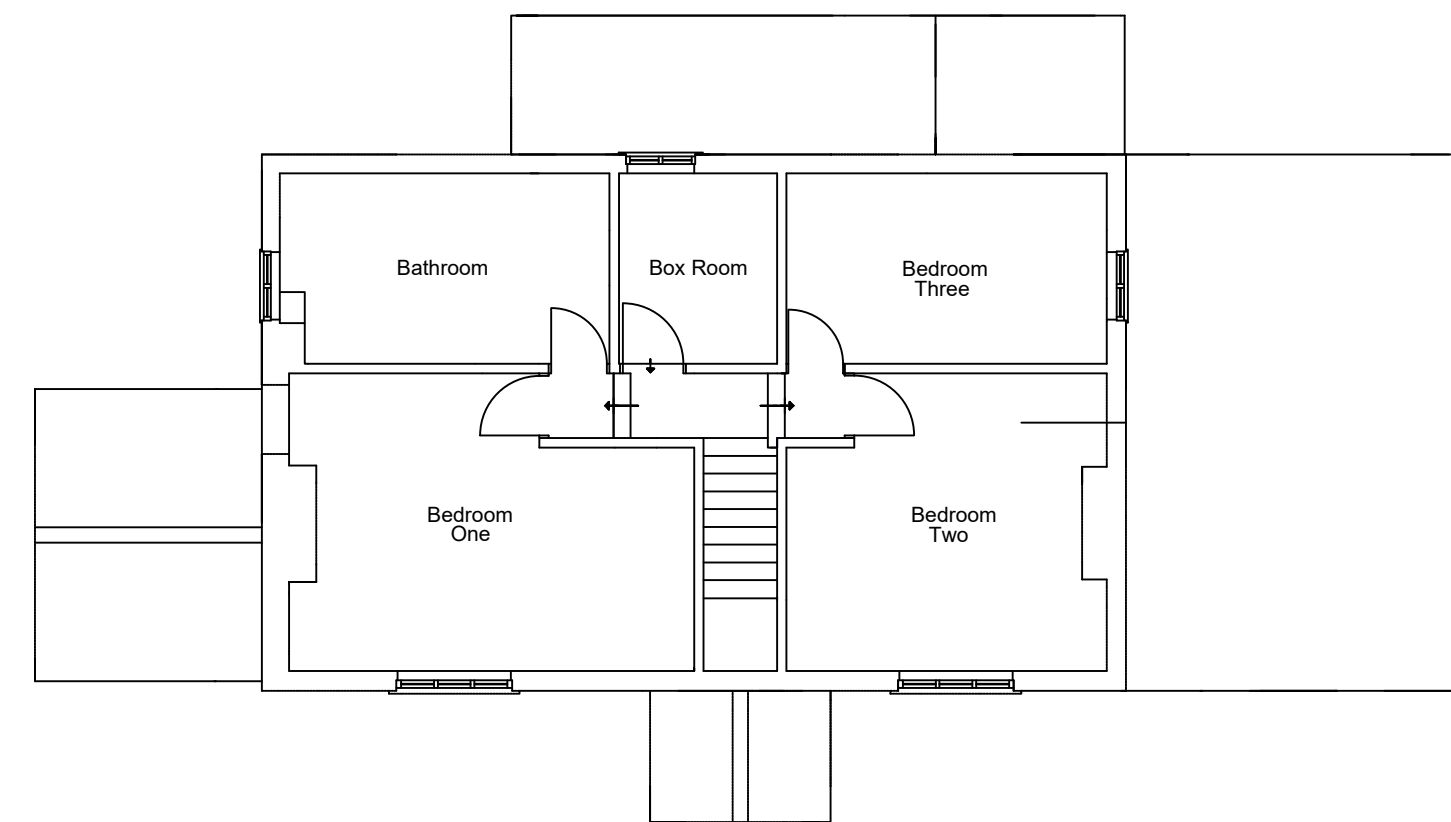


**FIRST FLOOR PLAN
AS EXISTING**

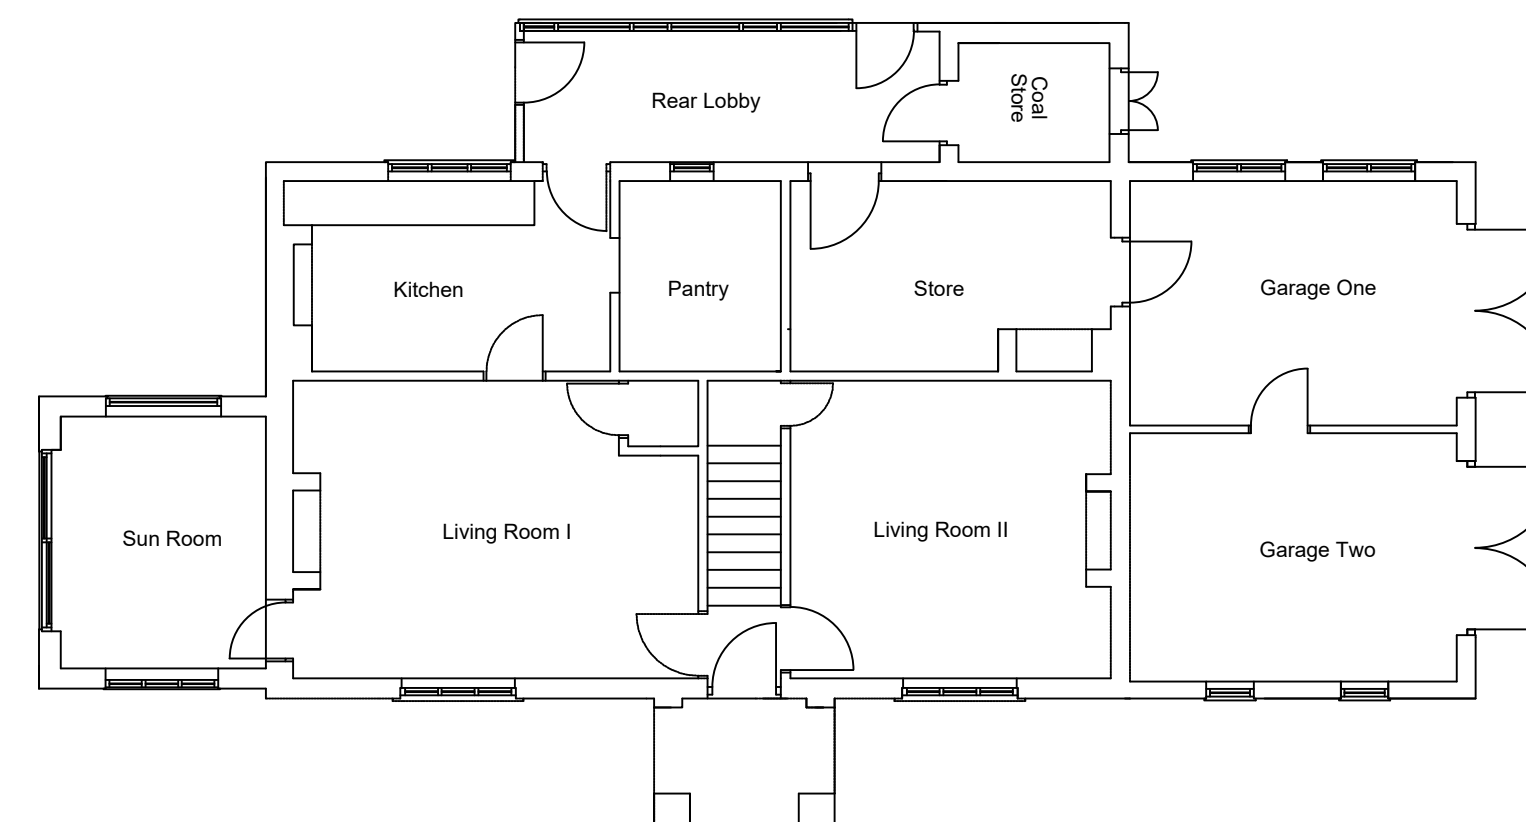

**GROUND FLOOR PLAN
AS EXISTING**



**ELEVATION TO SOUTH
AS EXISTING**

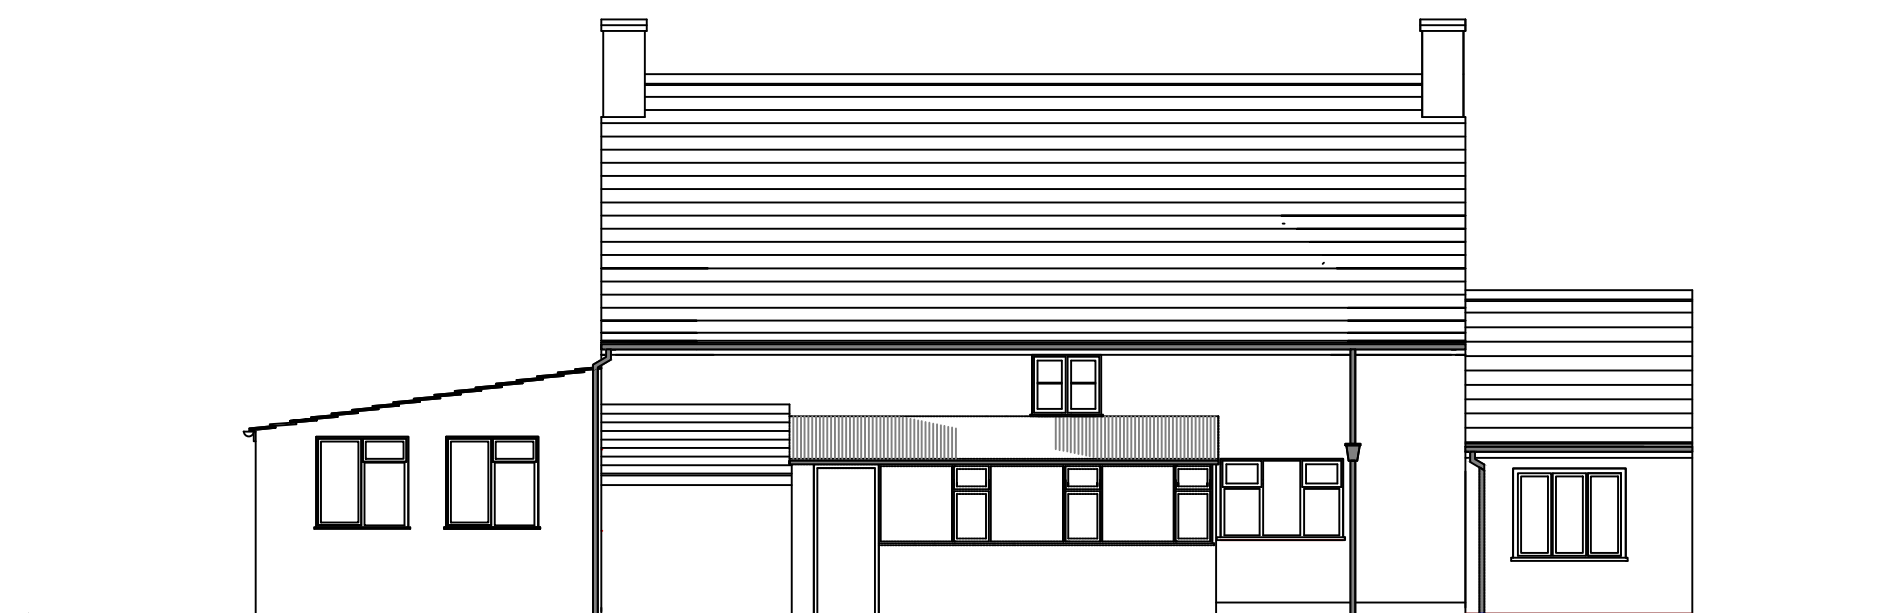

**ELEVATION TO WEST
AS EXISTING**

Job No.	Drawing No.
5 / 2025	2A / 5 / 2025
Scale	Revisions
1 : 100 @ A1	A : 9TH OCTOBER 2025
Date	
4TH ASUGUST 2025	

**PLAN AND ELEVATIONS
AS EXISTING**

ALTERATIONS AND EXTENSIONS TO DWELLING : BRECHIN COTTAGE, DODDINGTON LANE , STUBTON , GRANTHAM , LINCOLNSHIRE

Clive Davies
Architectural Services
134 Felinfoel Road, Llanelli, Carmarthenshire, SA15 3JT : Tel. 07305 297 565