




WEST ELEVATION

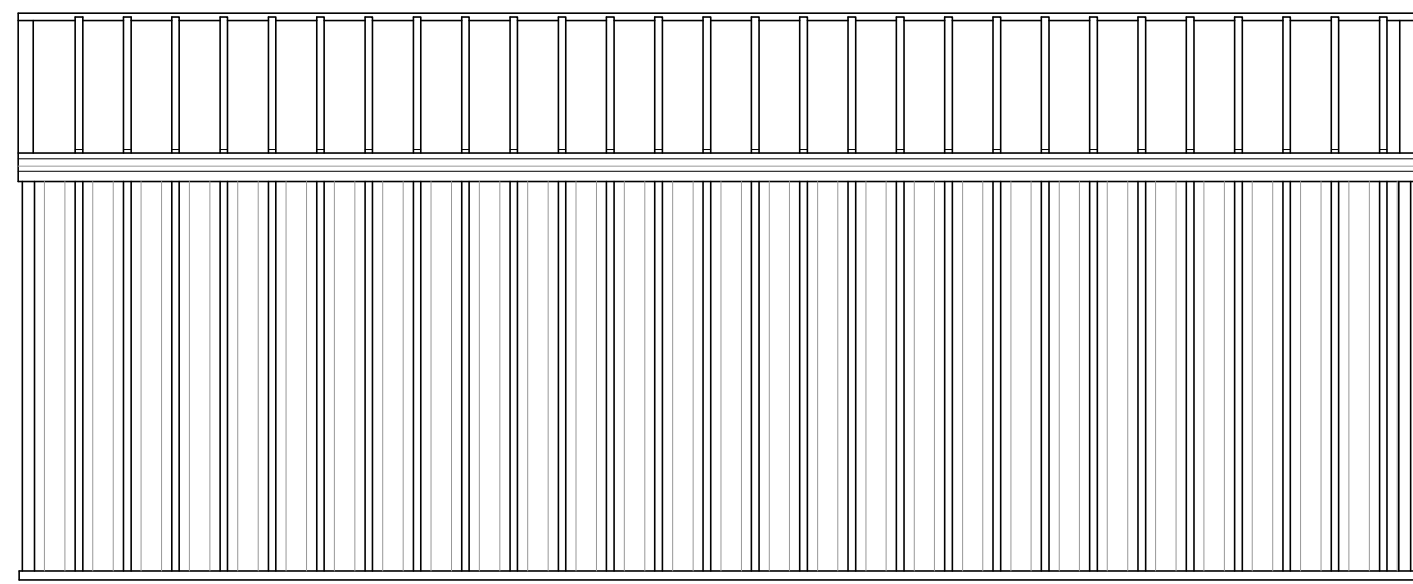

NORTH ELEVATION

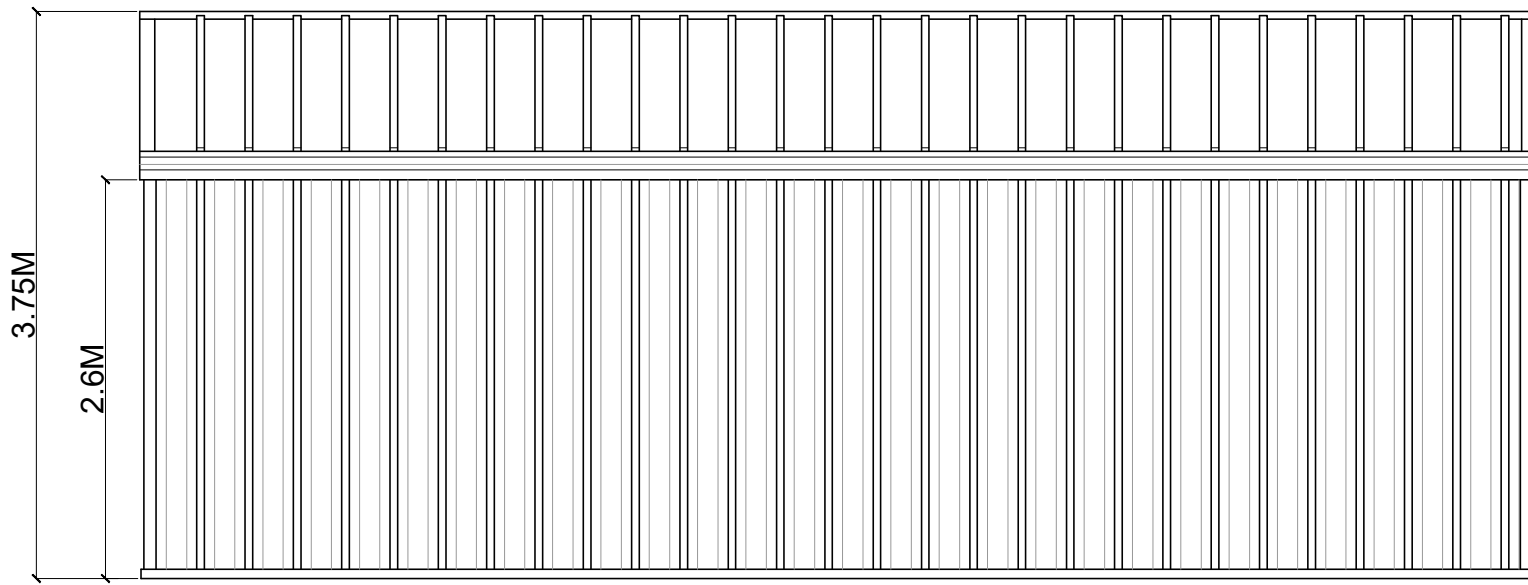


SOUTH ELEVATION

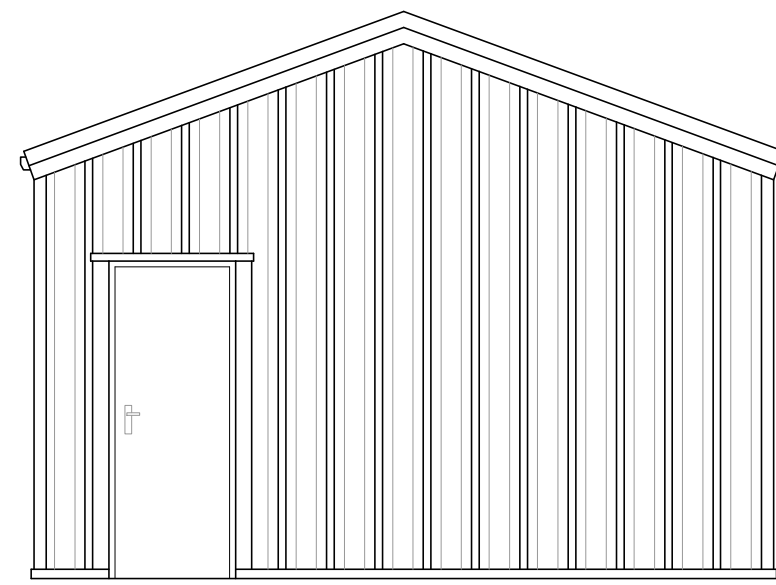


EAST ELEVATION

BUILDING C (DOG PLAY AREA)


BUILDING A : Recently erected timber framed/boarded reception/store
BUILDING B : Recently erected replacement Kennels
BUILDING C : Existing building recently re-cladded with metal sheets
BUILDING D : Proposed cattery block
PROPOSED SOLAR ARRAY

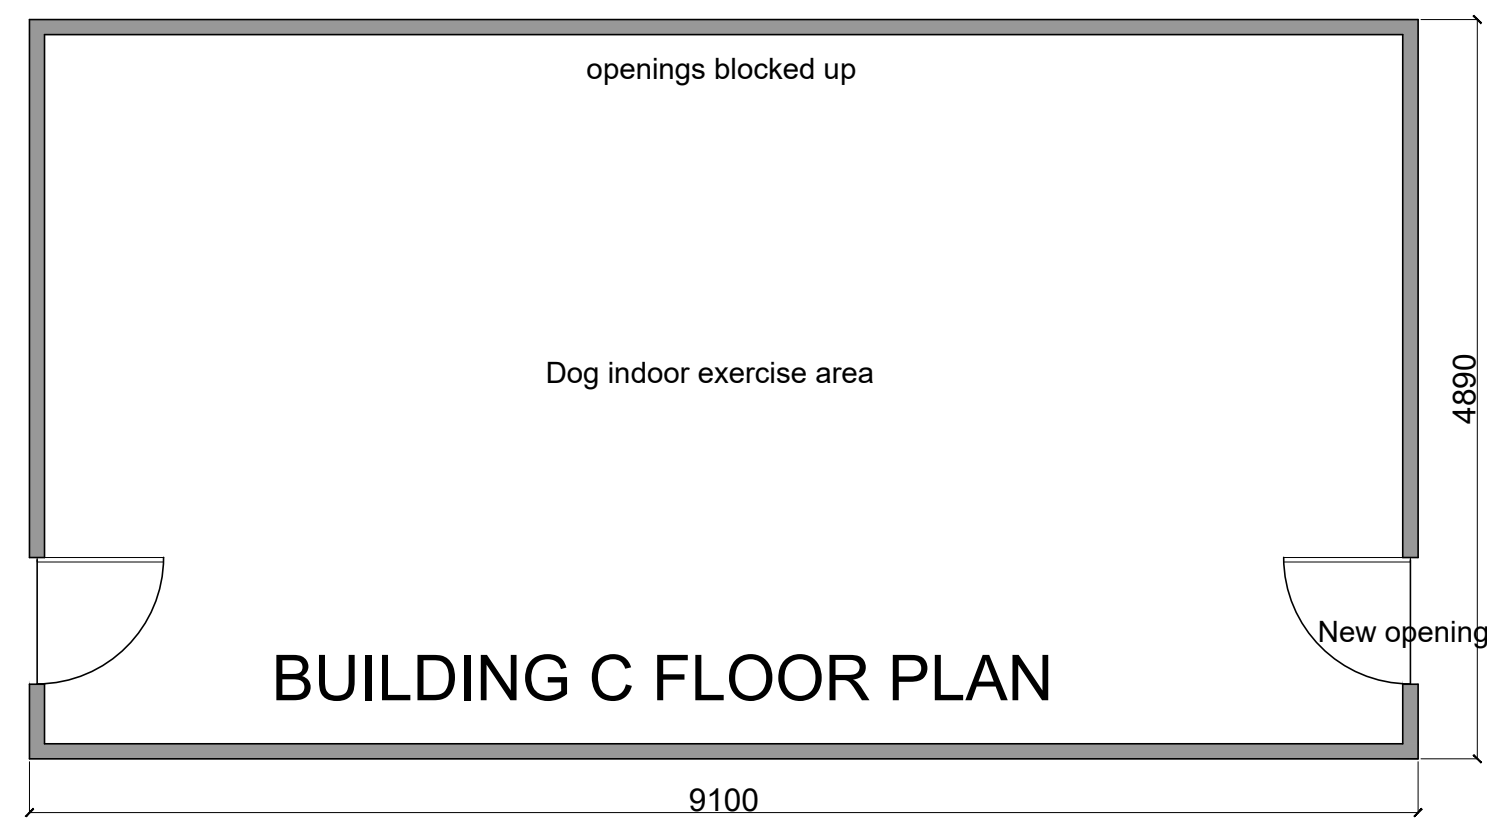


BUILDING C FLOOR PLAN

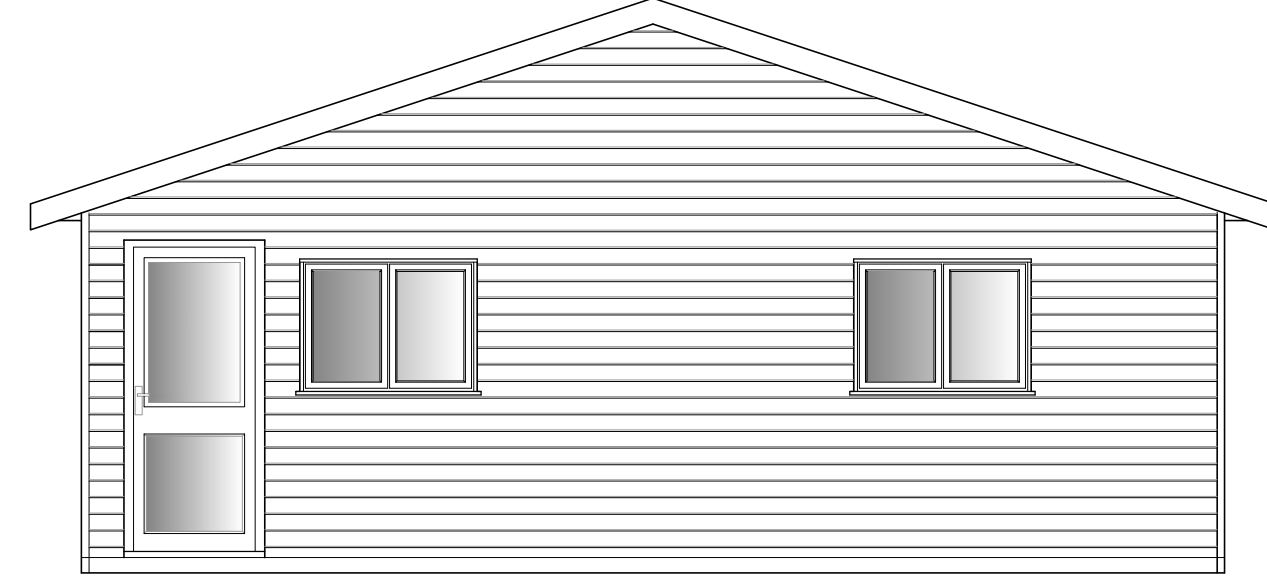


WEST ELEVATION

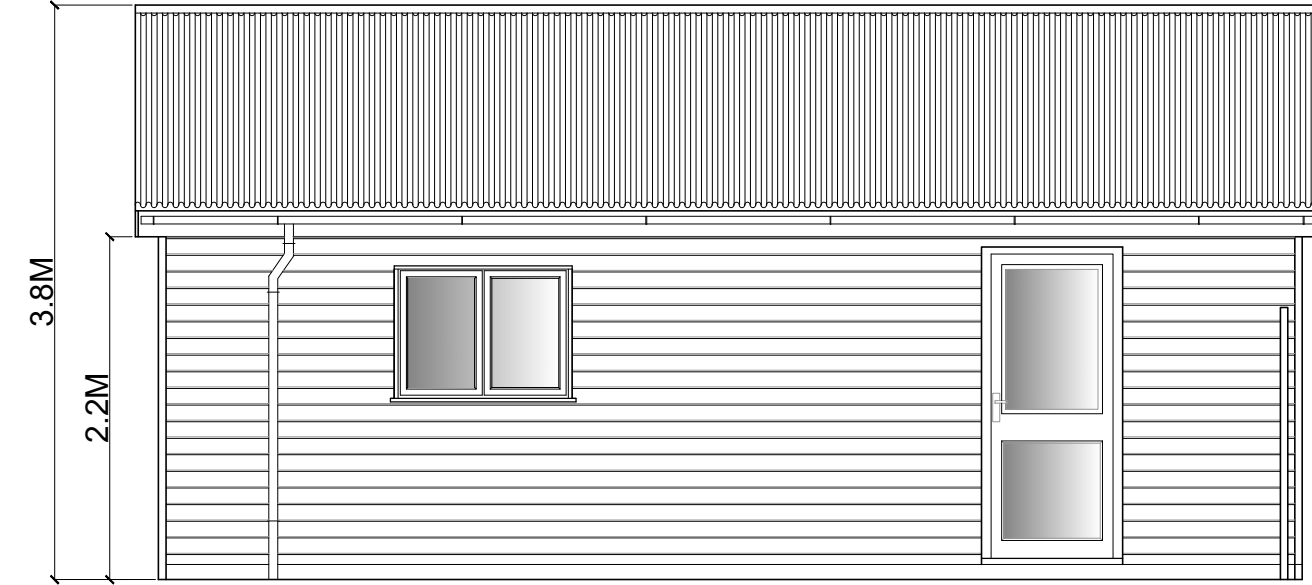

NORTH ELEVATION

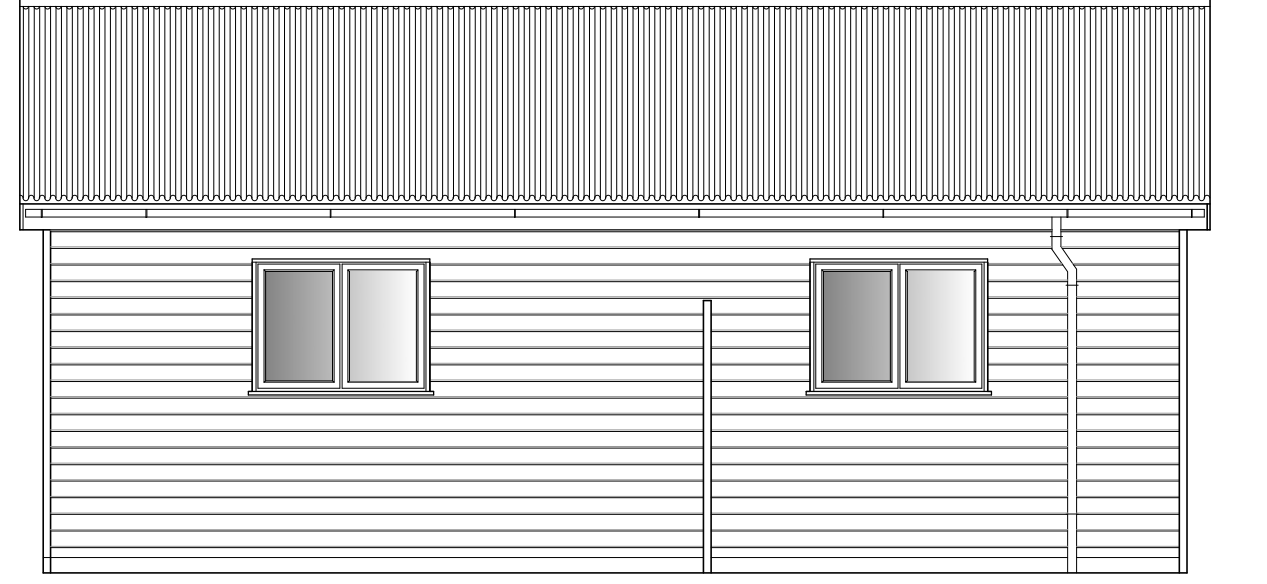


SOUTH ELEVATION

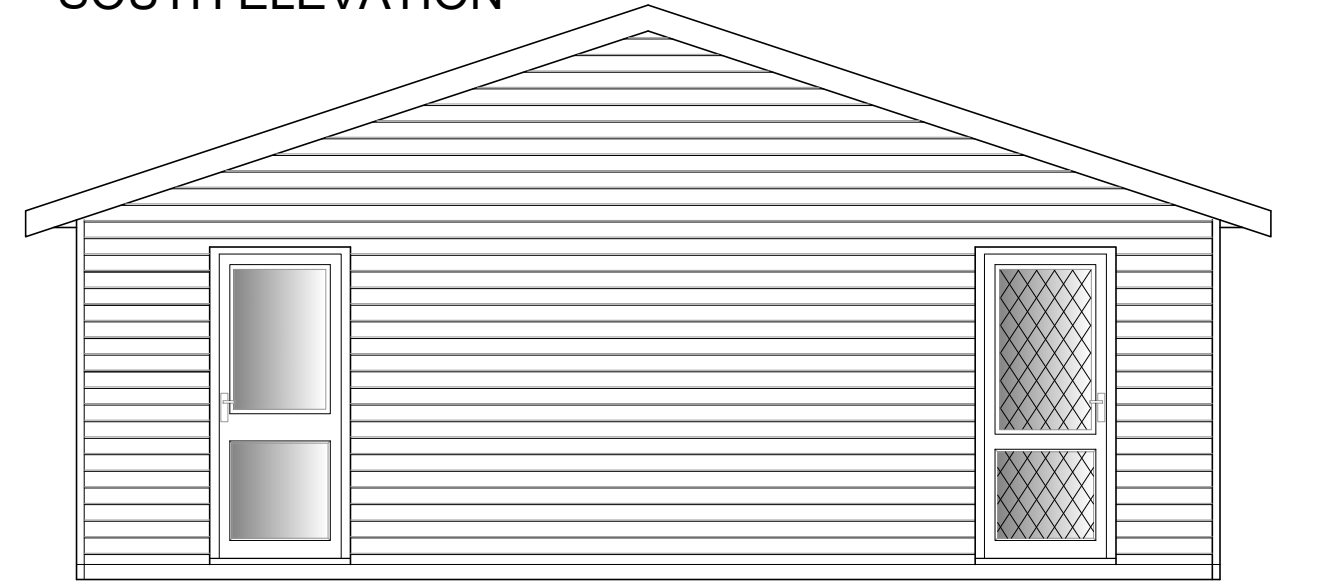


EAST ELEVATION
BUILDING A (RECEPTION)




BUILDING A FLOOR PLAN

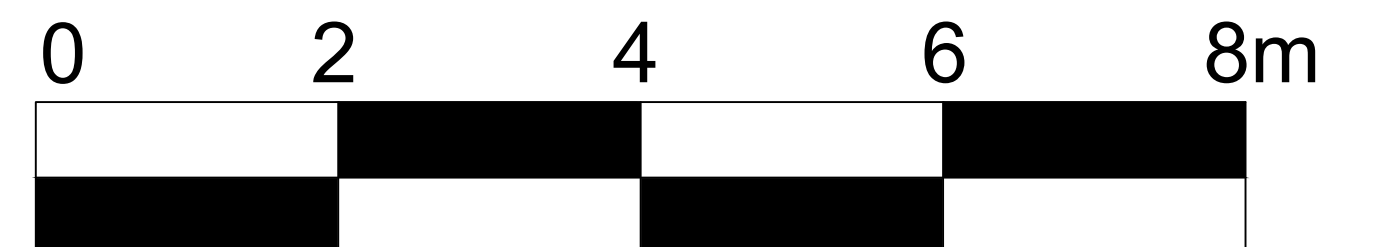


Metres
1:50

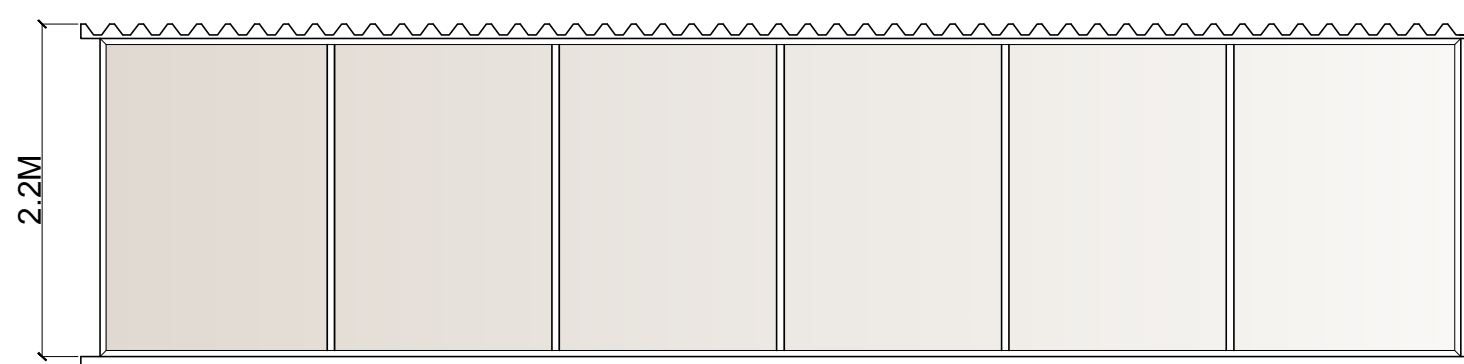

EAST ELEVATION

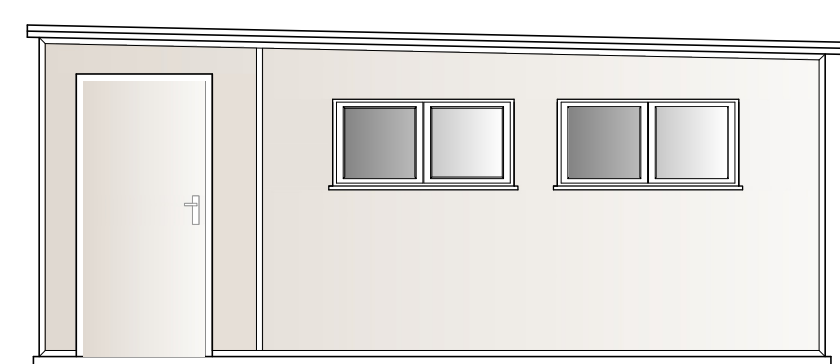


NORTH ELEVATION

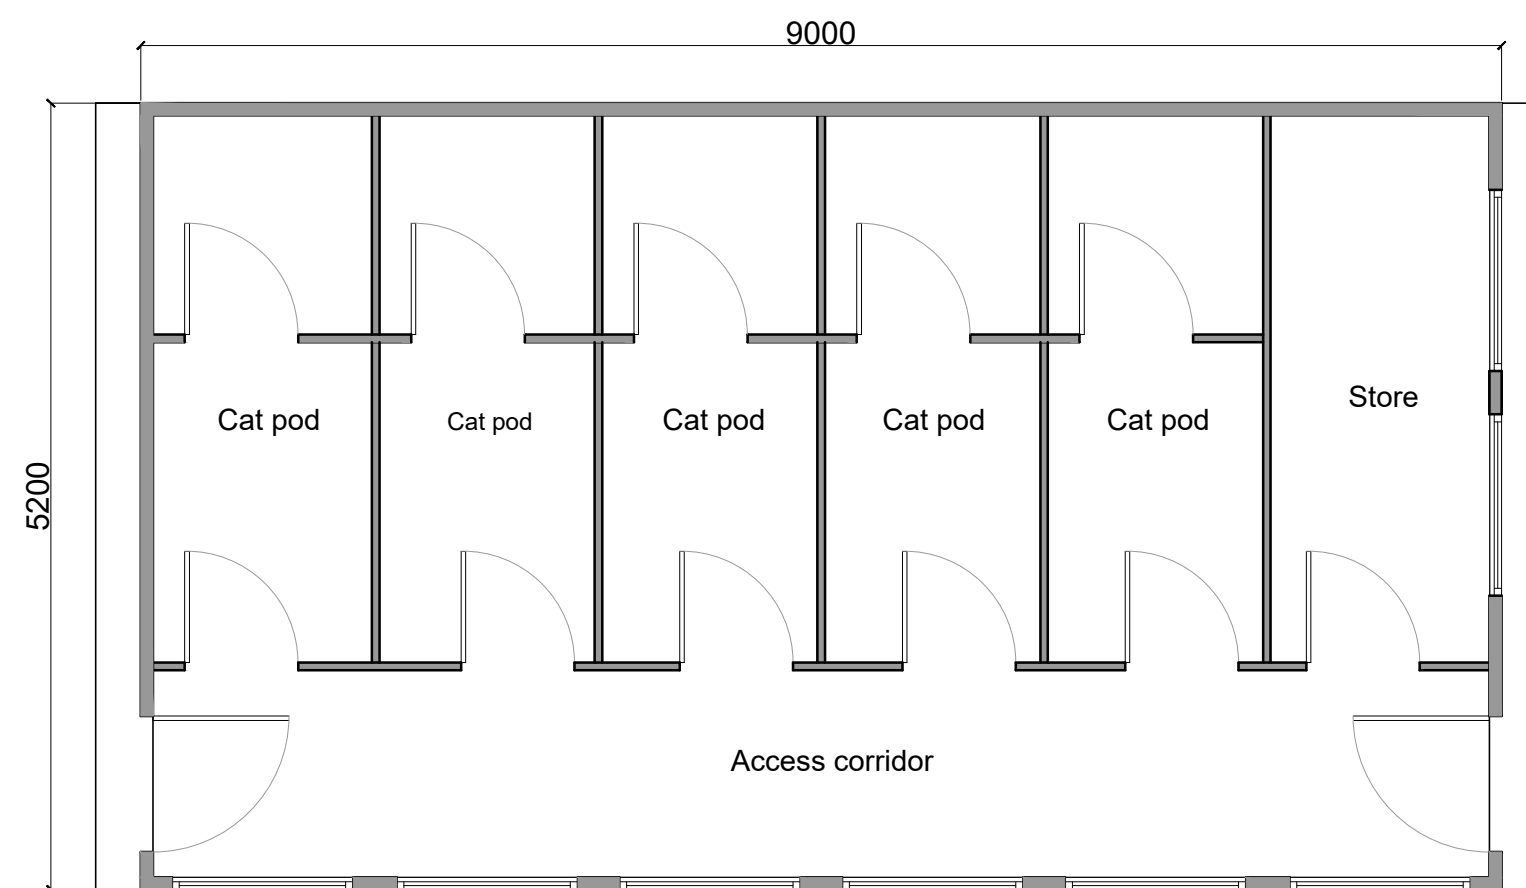


BUILDING D FLOOR PLAN




SOUTH ELEVATION

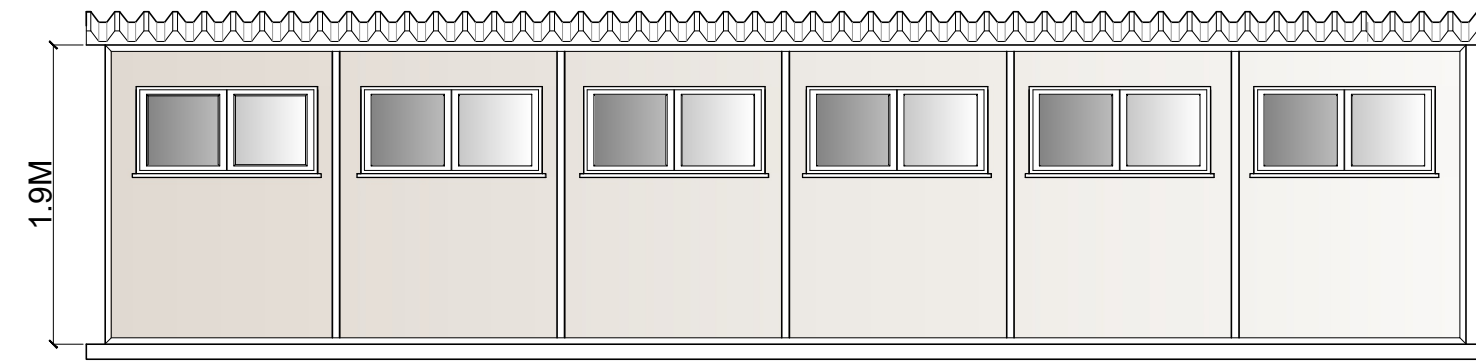


WEST ELEVATION

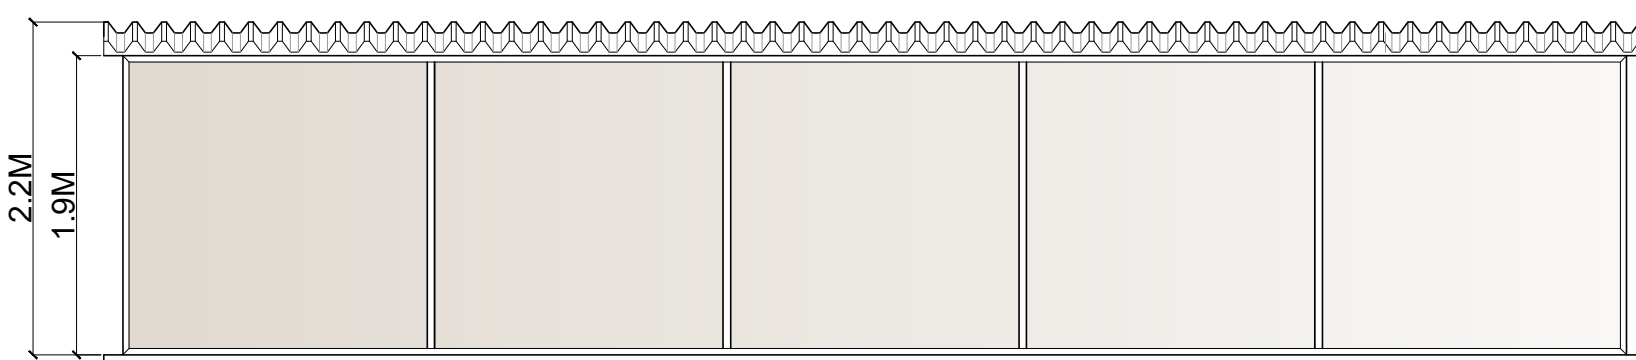


WEST ELEVATION

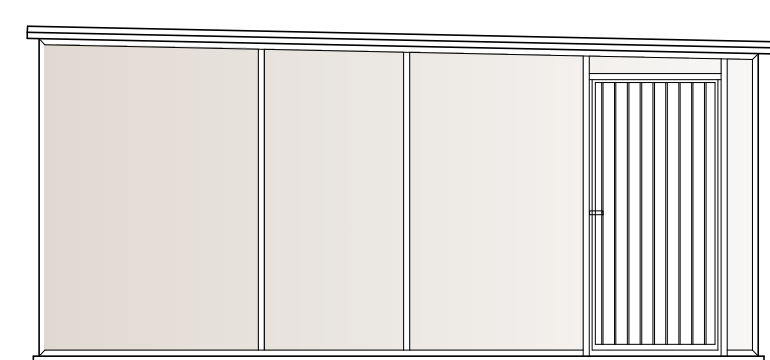


SOUTH ELEVATION

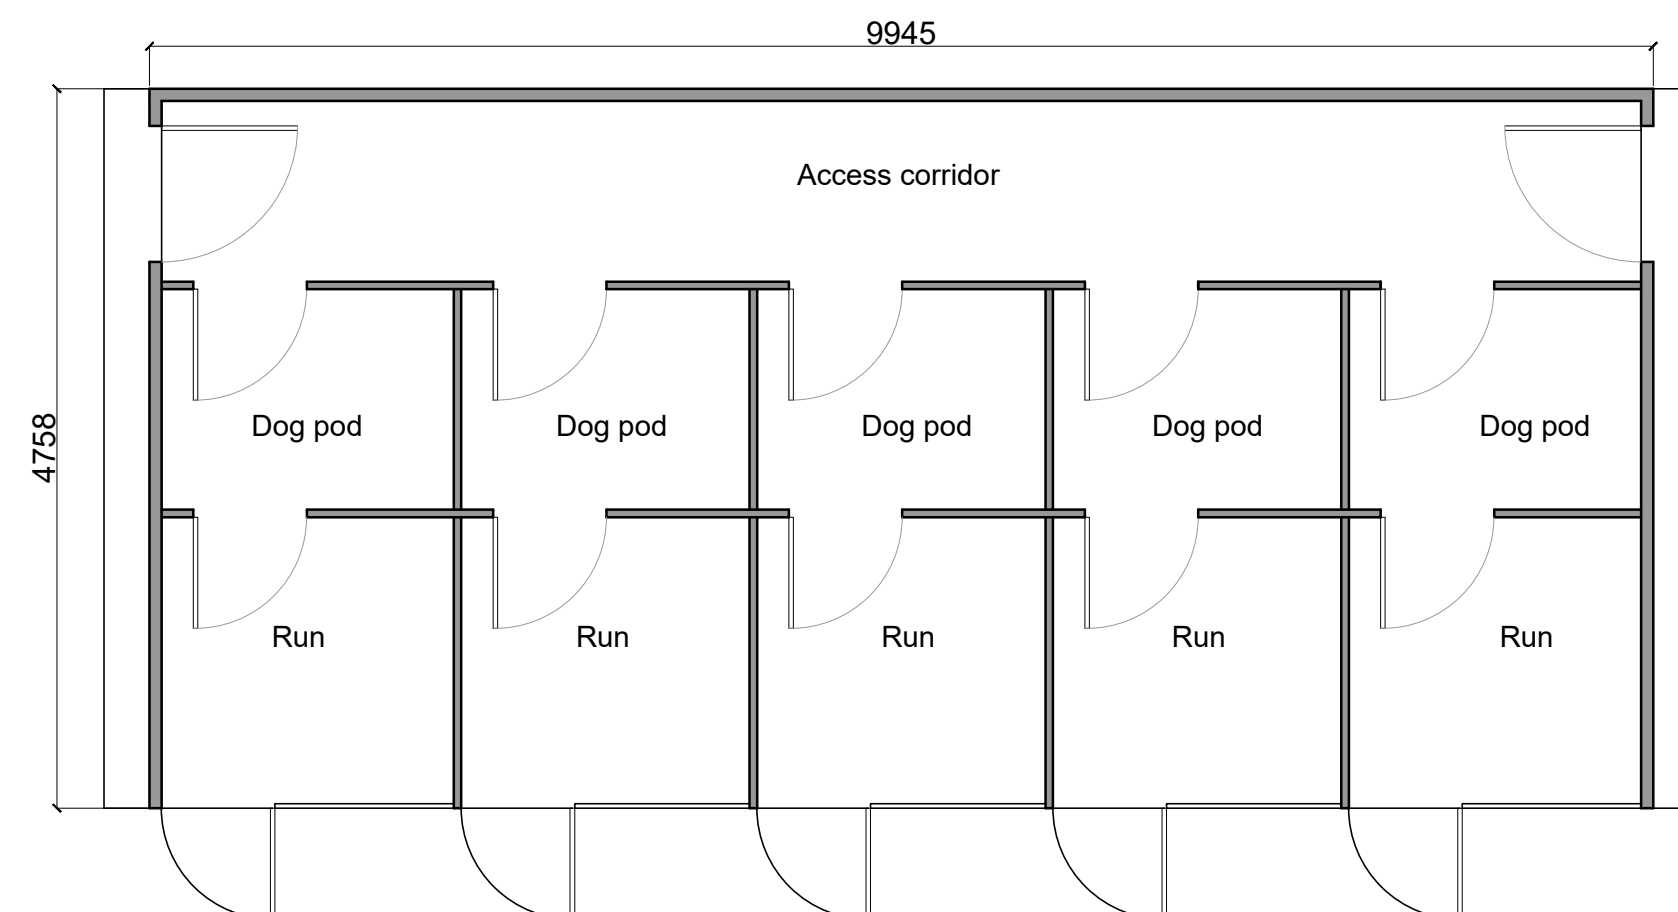


BUILDING B FLOOR PLAN

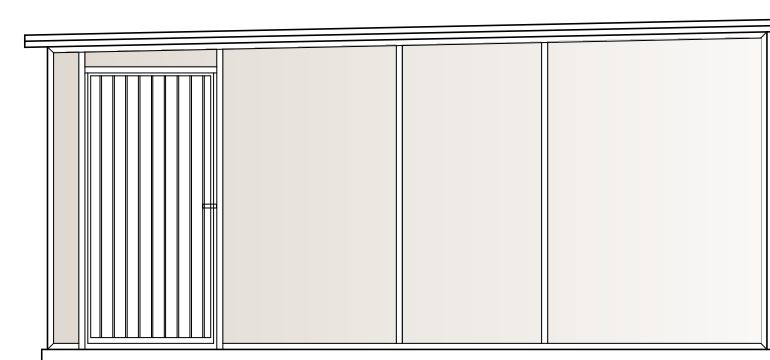

NORTH ELEVATION

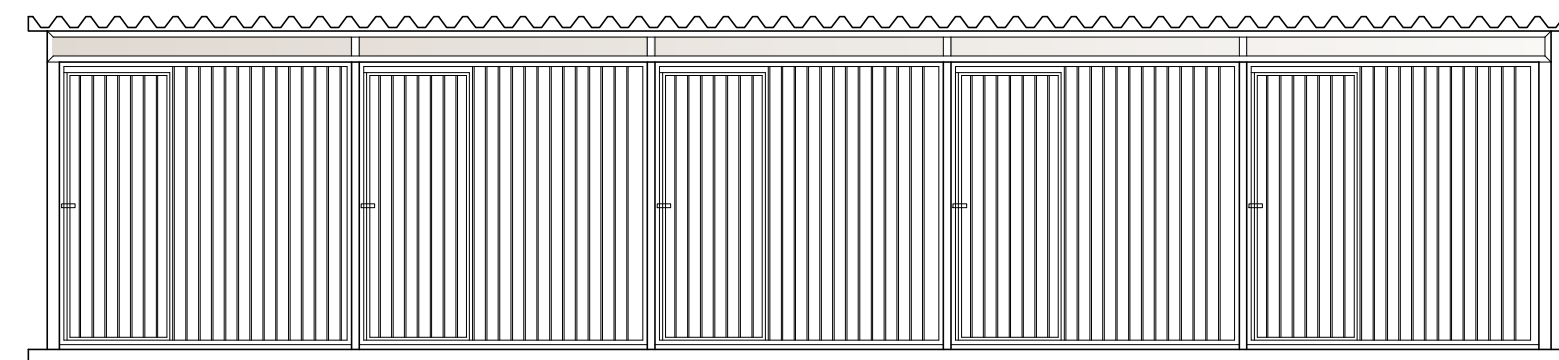

EAST ELEVATION

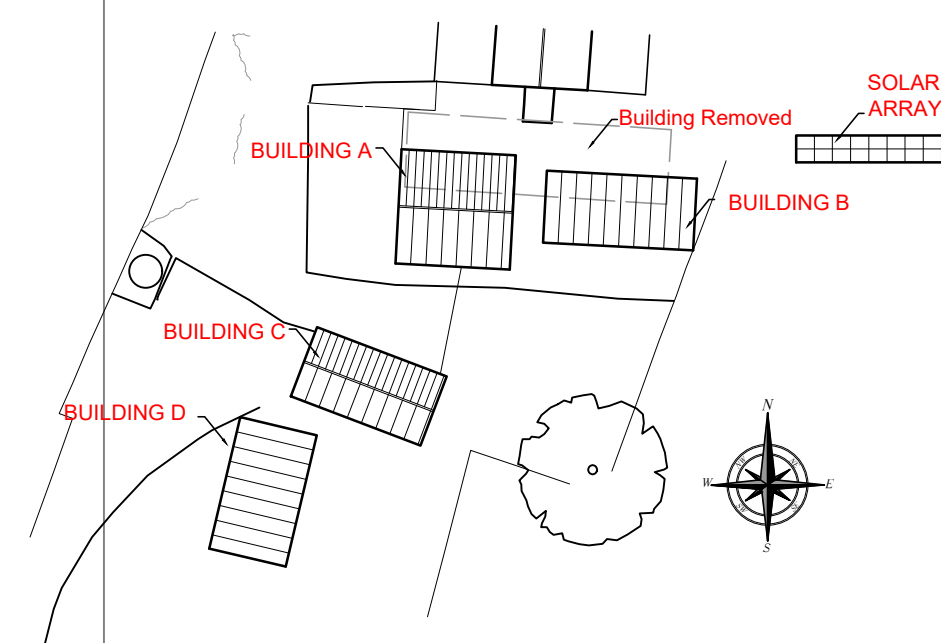

NOTES: DO NOT SCALE. ALL DIMENSIONS MUST BE CHECKED ON SITE.		
THIS DRAWING IS COPYRIGHT AND CONTAINS CONFIDENTIAL INFORMATION. IT MAY NOT BE REPRODUCED OR COMMUNICATED TO A THIRD PARTY OR USED FOR ANY PURPOSE OTHER THAN THAT WHICH IT IS SUPPLIED WITHOUT THE PRIOR WRITTEN CONSENT OF PLAN-IT DESIGN.		
Client :	Mrs Saywell	
Job Title :	Demolition of building and erection of buildings. New cladding to exterior of existing building. Plus Erection of solar array	
Drawing Title :	PROPOSED PLANS, ELEVATIONS	
Site Address :	HILL VIEW STUBTON ROAD CLAYPOLE NOTTINGHAMSHIRE NG23 5BP	
Scale :	Date :	Drawn By :
1:50 & A1	18/01/24	
Drawing No. :	Revision :	
23- 001 001	B	
RICHMOND HOUSE, MAIN ROAD, LONG BENNINGTON, NOTTINGHAMSHIRE NG23 5DJ		
Tel: 01400283166 planitdesign.co.uk		
PLAN-IT DESIGN		