




EXISTING SOUTH FRONT ELEVATION

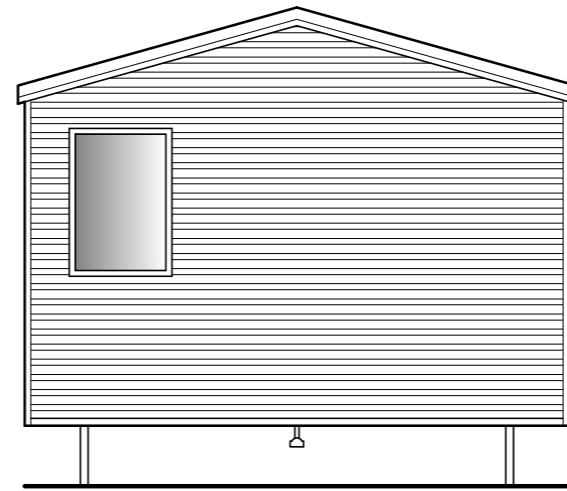


EXISTING WEST SIDE ELEVATION

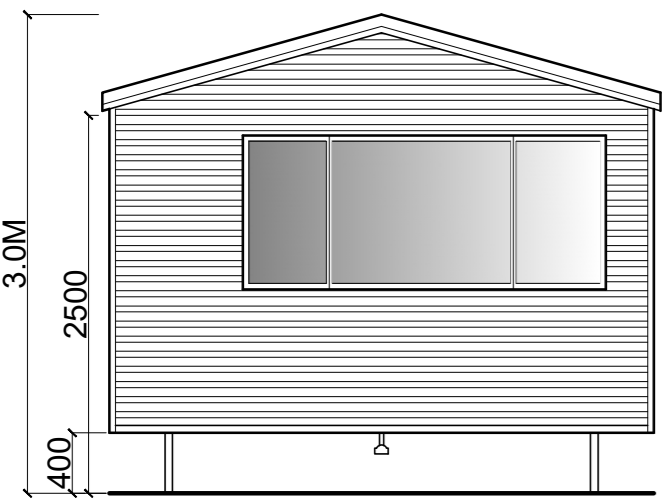


EXISTING EAST SIDE ELEVATION

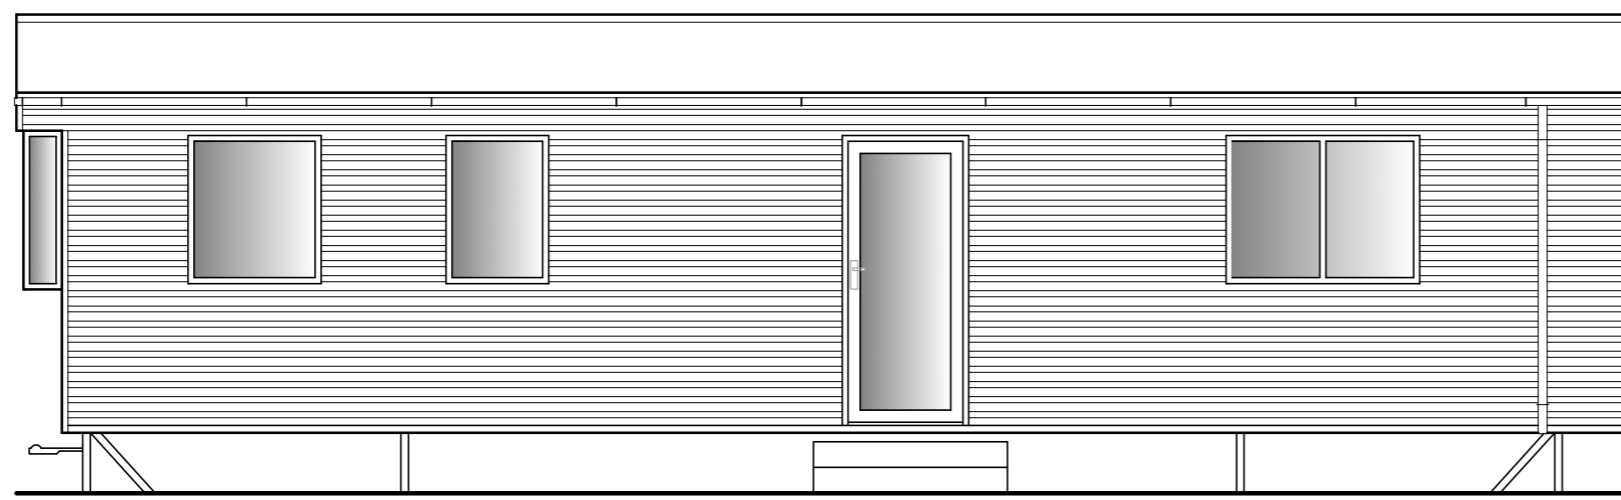

EXISTING NORTH REAR ELEVATION

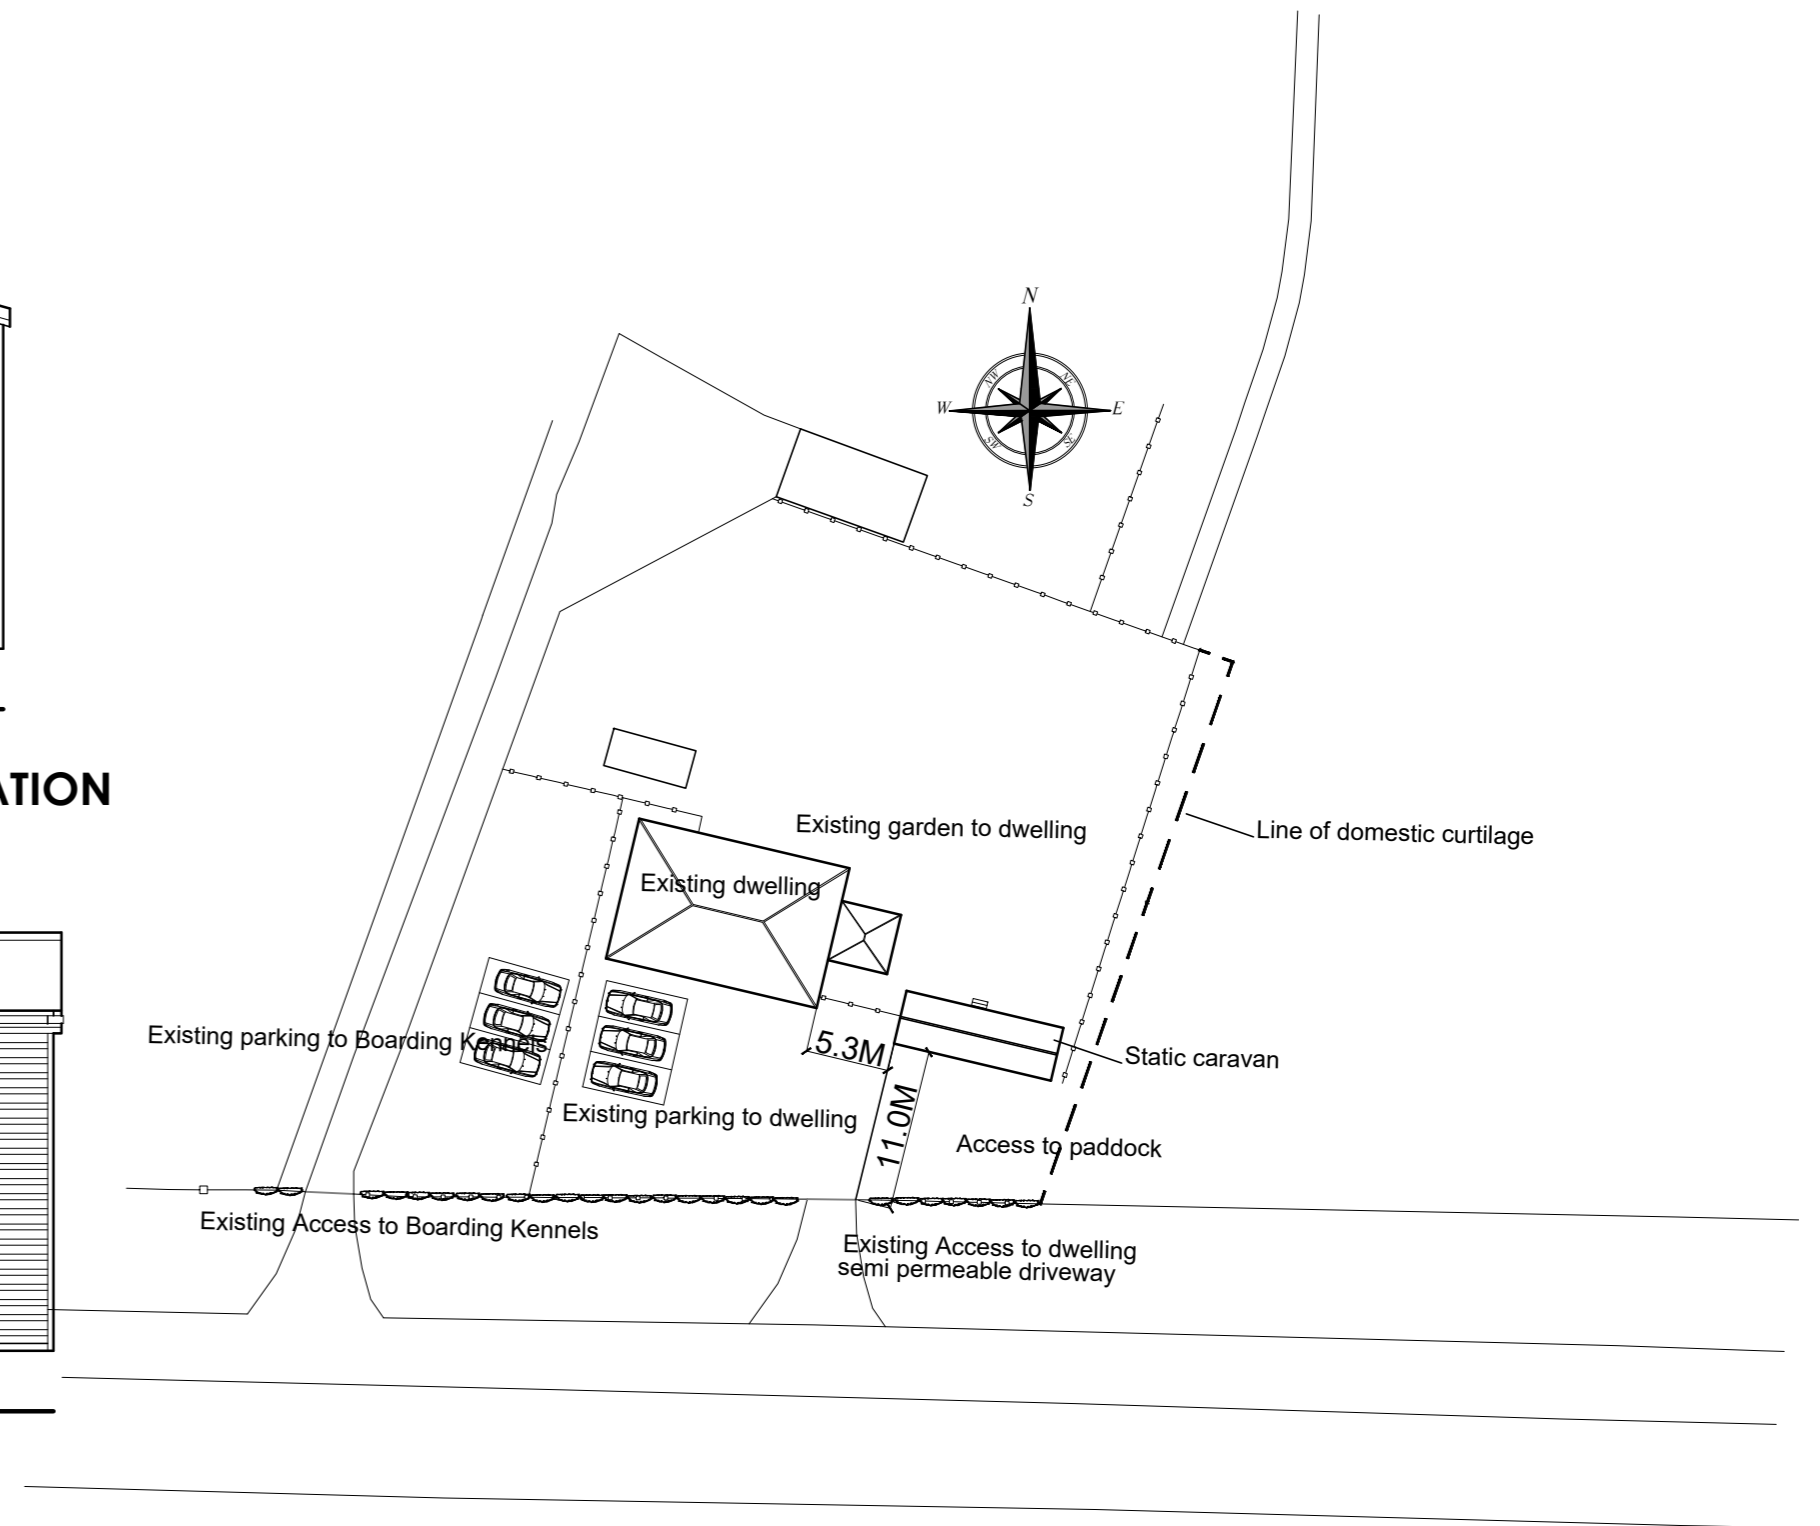

EXISTING/ PROPOSED BLOCK

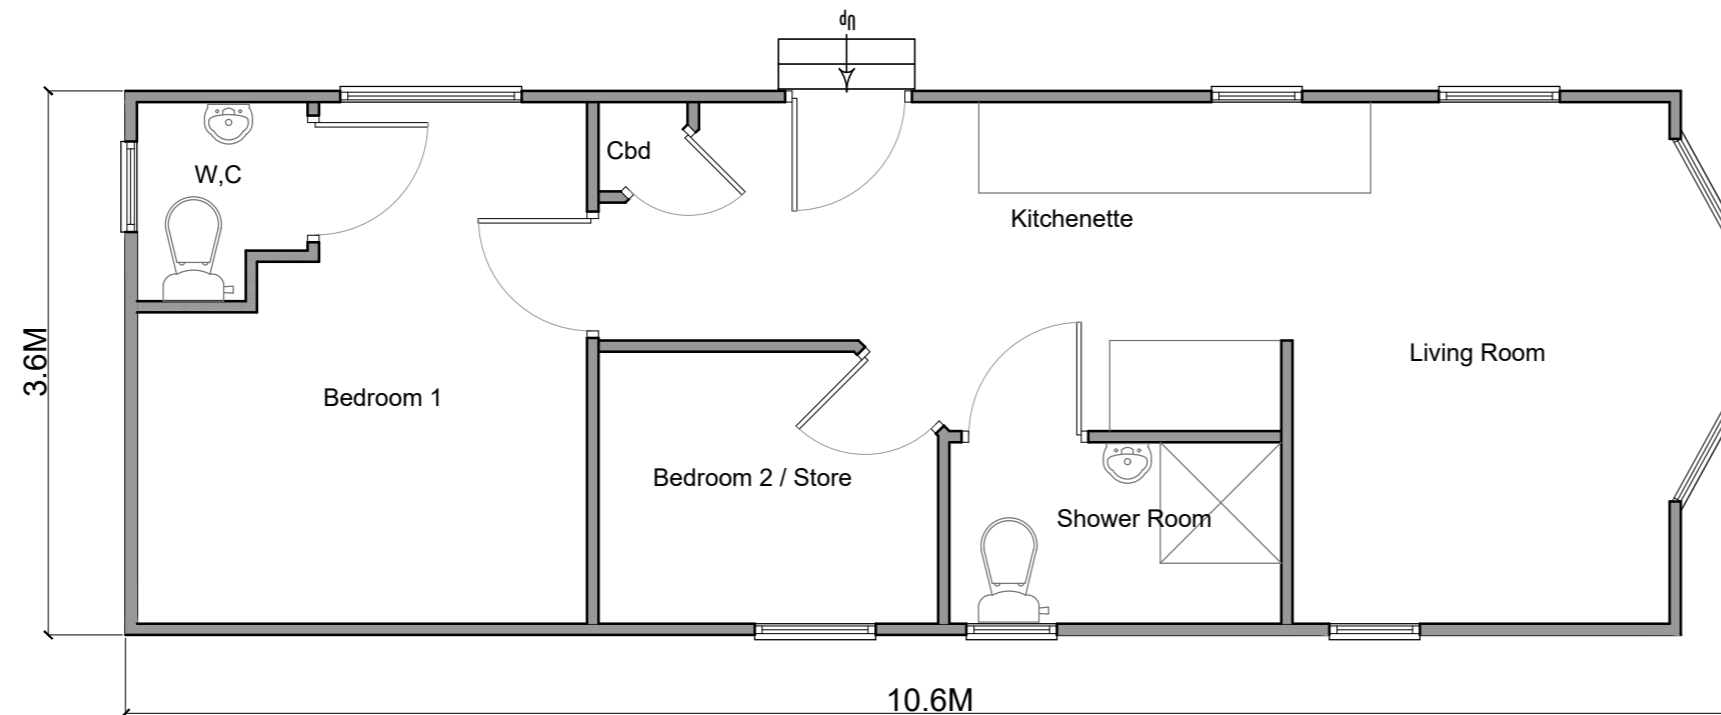

NOTES:
DO NOT SCALE. ALL DIMENSIONS
MUST BE CHECKED ON SITE.

THIS DRAWING IS COPYRIGHT AND CONTAINS CONFIDENTIAL INFORMATION. IT MAY NOT BE REPRODUCED OR
COMMUNICATED TO A THIRD PARTY OR USED FOR ANY PURPOSE OTHER THAN THAT WHICH IT IS SUPPLIED
WITHOUT THE PRIOR WRITTEN CONSENT OF PLAN-IT DESIGN.

Client :
MRS S SAYWELL

Job Title :
LAWFUL DEVELOPMENT FOR
SITING OF STATIC CARAVAN

Drawing Title :
PLANS ELEVATIONS & BLOCK PLAN

Site Address : HILL VIEW
STUBTON ROAD
CLAYPOLE
NOTTINGHAMSHIRE NG23 5BP

Scale : 1 : 50 @ A2	Date : 12 05 25	Drawn By : SRW
Drawing No. : 25 002 002	Revision :	

RICHMOND HOUSE,
MAIN ROAD,
LONG BENNINGTON,
NOTTINGHAMSHIRE
NG23 5DJ

Tel: 01400283166
plvdesign.co.uk

**PLAN-IT
DESIGN**