


COPYRIGHT ©
Studio G Architects Ltd and any design therein is the copyright of Studio G
Associates Ltd and must not be reproduced without their written
consent.
Contractors must satisfy all permissions on site before commencing
any work based upon this drawing.
No dimensions are to be obtained by scaling from this drawing.
All materials specified on this drawing are to be used strictly in
accordance with the manufacturers details, recommendations and
current codes of practice.

CLIENT
Mr and Mrs Price

PROJECT
Alterations & Extension
Stubton Hill Farm, NG23 5DB

Key:
— Red dashed line denotes
outline of proposed
extension

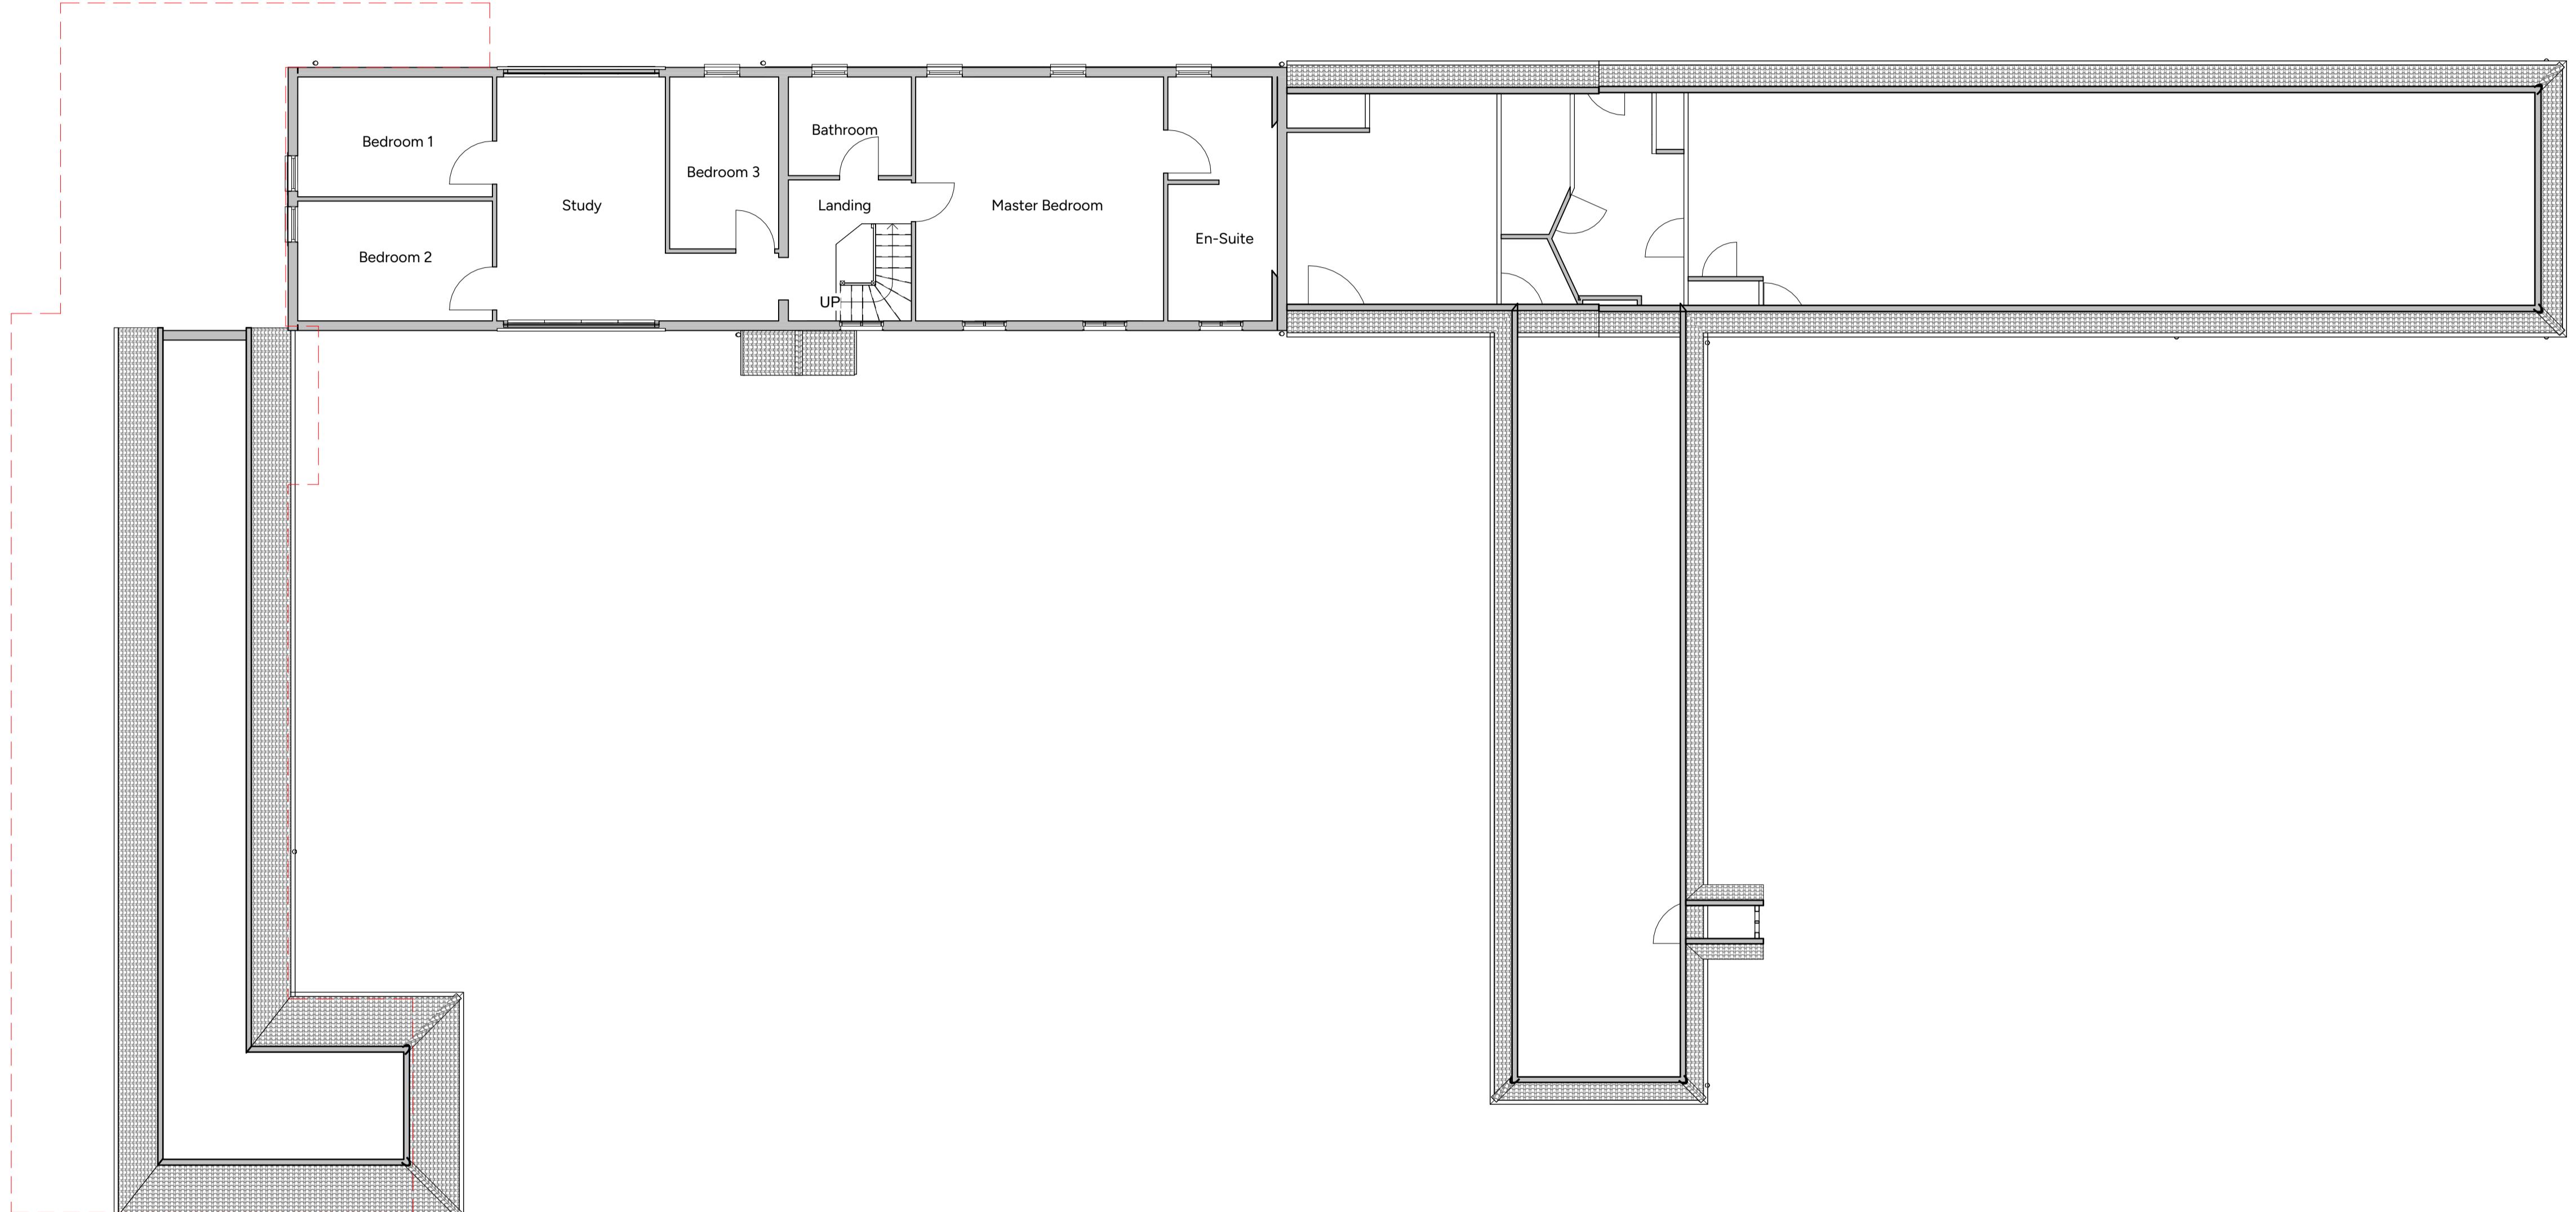


Existing First Floor Plan

1 : 100

P1 29-08-25 Planning issue
rev date rev notes YK NB

TITLE
Existing First Floor Plan

SCALE @ A1 As indicated
PROJECT ORIGIN FUNC SPATIAL FORM DISCI NUMBER REV
678 SGA 20 01 DR A EX201 P1

 

VISUAL SCALE 1:100 @ A1

studio@sgaltd.com
01636 314170
www.studiogarchitects.co.uk

