


COPYRIGHT ©
This drawing and any design thereon is the copyright of Studio G Associates Ltd and must not be reproduced without their written consent.
Contractors must verify all dimensions on site before commencing any work or making any shop drawings.
No dimensions are to be obtained by scaling from this drawing.
All materials specified on this drawing are to be used strictly in accordance with the manufacturers details, recommendations and current codes of practice.

CLIENT
Mr and Mrs Price

PROJECT
Alterations & Extension
Stubton Hill Farm, NG23 5DB

Key:
Red dashed line denotes
outline of proposed
extension

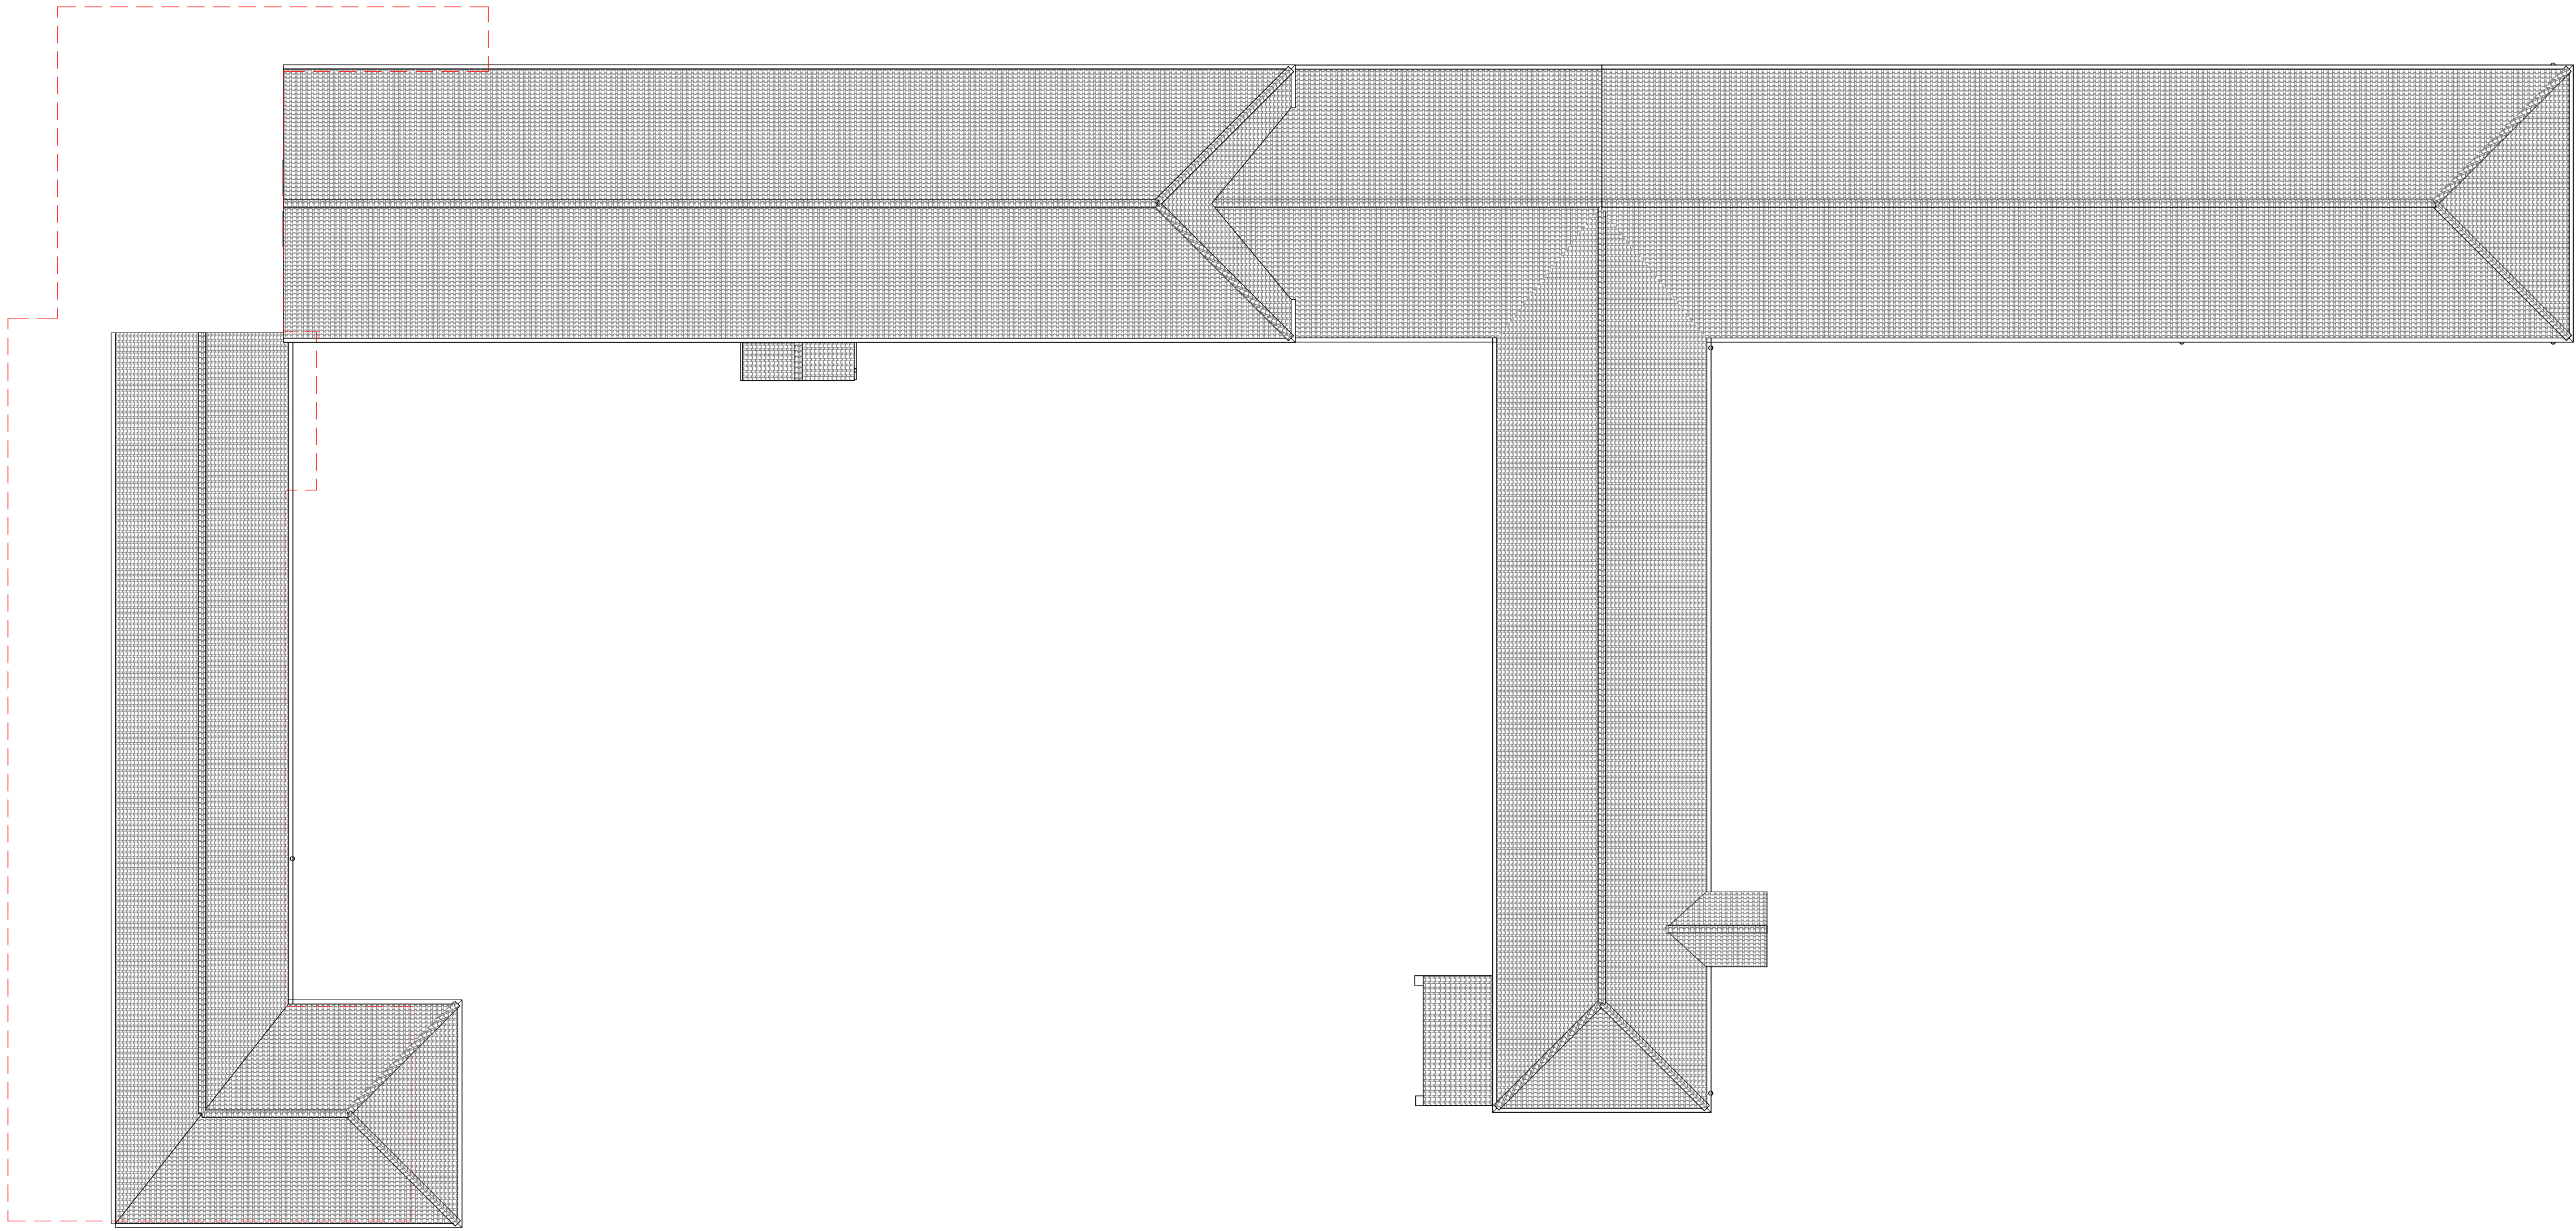

Existing Roof Plan
1 : 100

WORK IN PROGRESS
27/08/2025 09:17:15

P1	29-08-25	Planning issue	YK	NB
rev	date	rev notes	dwn	chk

TITLE
Existing Roof Plan

SCALE @ A1 As indicated

PROJECT	ORIGIN	FUNC.	SPATIAL	FORM	DISC.	NUMBER	REV
678	SGA	20	RF	DR	A	EX202	P1



VISUAL SCALE 1:100 @ A1

Studio G

studio@sgaltd.com
01636 314170
www.studiogarchitects.co.uk

