


COPYRIGHT ©
This drawing and any design thereon is the copyright of Studio G Associates Ltd and must not be reproduced without their written consent.
Contractors must verify all dimensions on site before commencing any work or making any shop drawings.
No dimensions are to be obtained by scaling from this drawing.
All materials specified on this drawing are to be used strictly in accordance with the manufacturers details, recommendations and current codes of practice.

CLIENT
Mr and Mrs Price

PROJECT
Alterations & Extension
Stubton Hill Farm, NG23 5DB

Key:

Red dashed line denotes outline of proposed extension

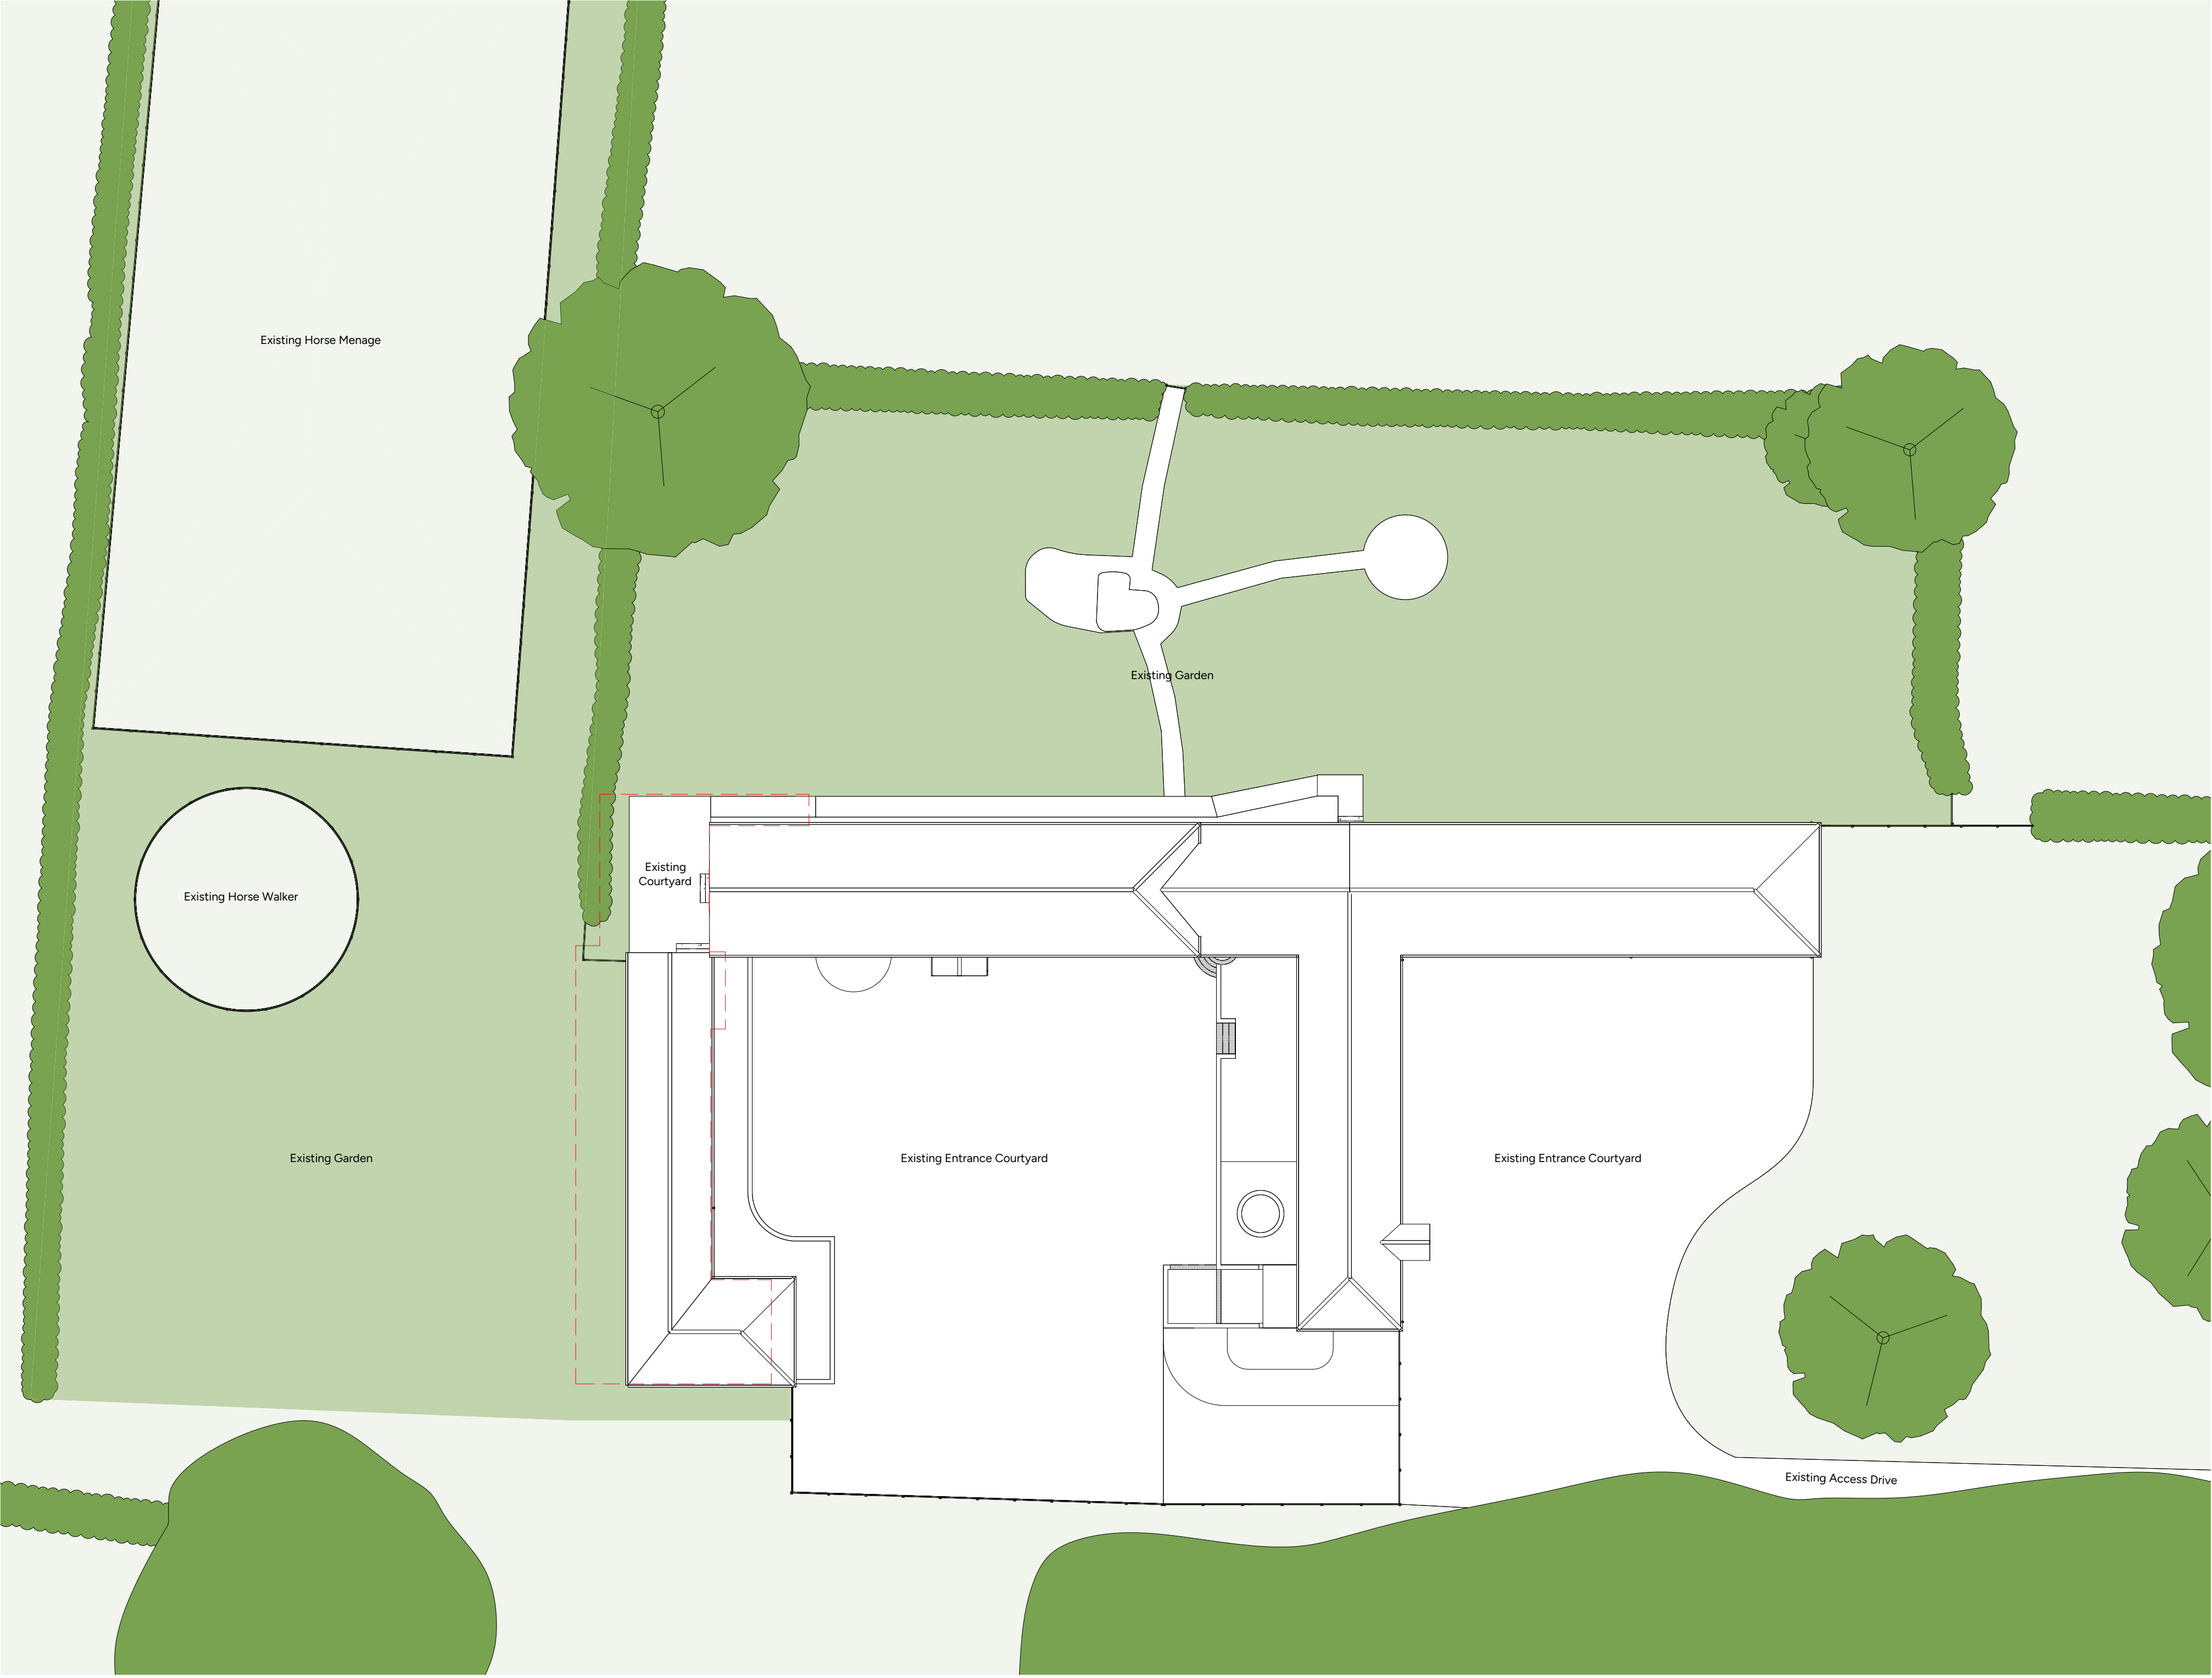

Existing Site Plan
1 : 200

P1	29-08-25	Planning issue	YK	NB
rev	date	rev notes	dwn	chk

TITLE
Existing Site Plan

SCALE @ A1 As indicated				
PROJECT	ORIGIN	FUNC.	SPATIAL	FORM DISCI
678	SGA	00	SL	DR



studio@sgaltd.com
01636 314170
www.studiogarchitects.co.uk



0m 4m 8m 12m 16m 20m
VISUAL SCALE 1:200 @ A1