



COPYRIGHT ©
This drawing and any design thereon is the copyright of Studio G
Associates Ltd and must not be reproduced without their written Associates Ltd and must not be reproduced without their written consent.


Contractors must verify all dimensions on site before commencing any work or making any shop drawings.

No dimensions are to be obtained by scaling from this drawing.

All materials specified on this drawing are to be used strictly in accordance with the manufacturers details, recommendations and current codes of practice.

CLIENT Mr and Mrs Price

PROJECT Alterations & Extension Stubton Hill Farm, NG23 5DB

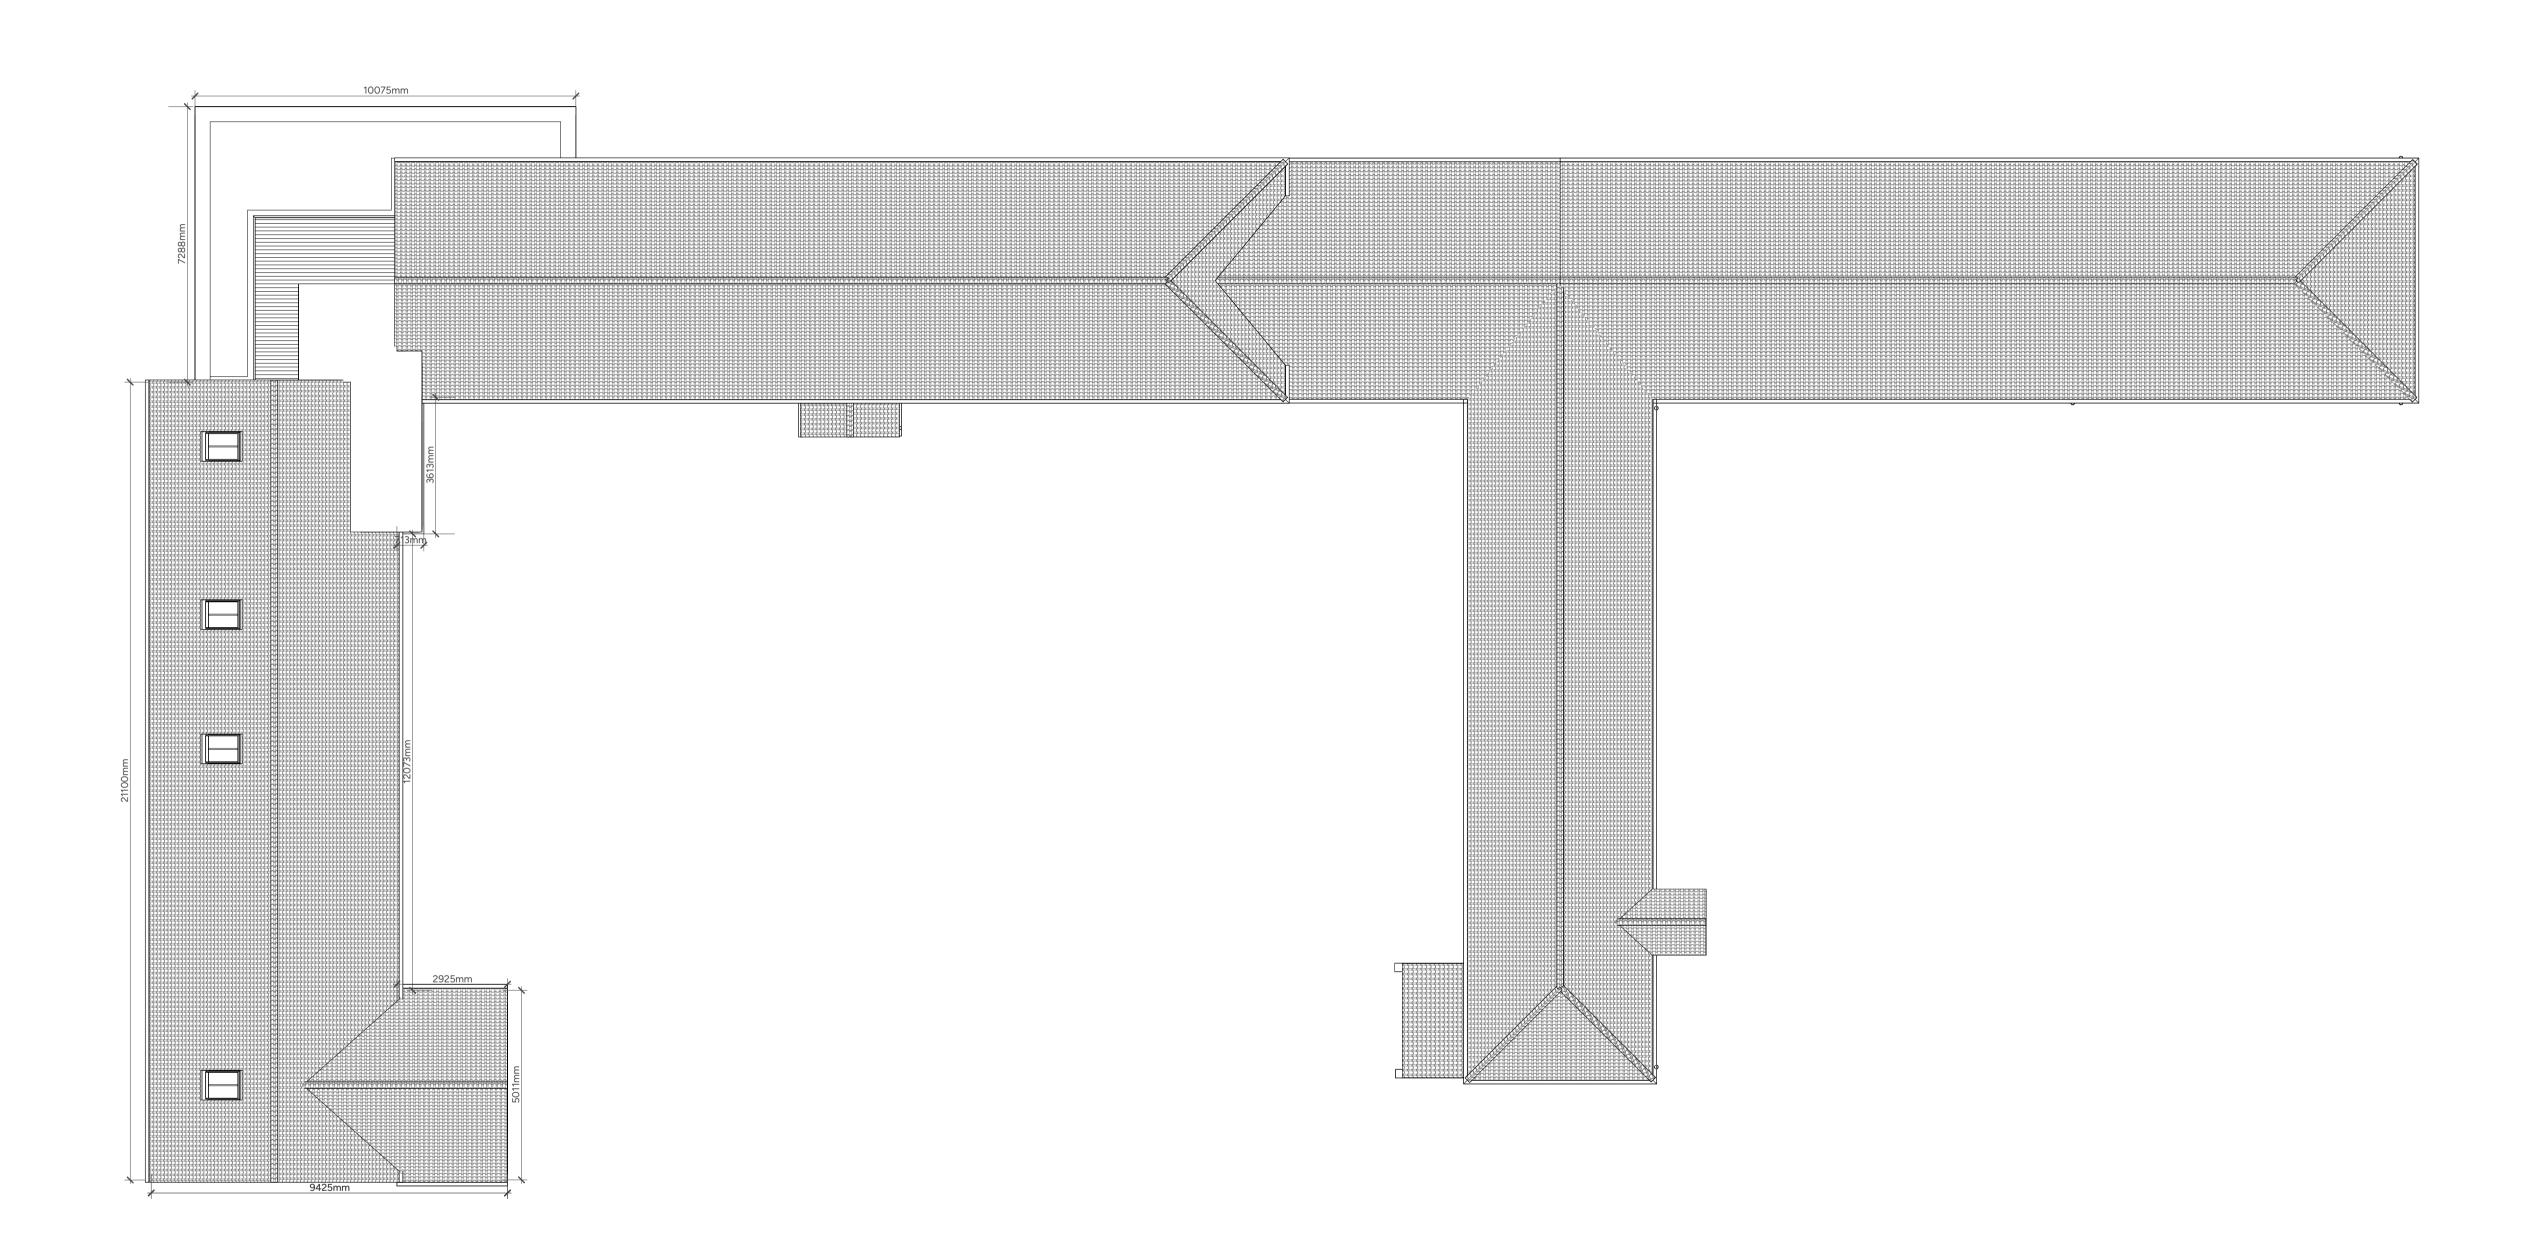

Proposed Roof Plan
1: 100

TITLE

Proposed Roof Plan

SCALE @ A1 1:100 678 | SGA | 20 | RF | DR | A | 30202 | P1



studio@sgaltd.com

VISUAL SCALE 1:100 @ A1

• 01636 314170

www.studiogarchitects.co.uk

