




Legend	
	Fence
	Wallface
	Road edge
	Eaves level
	Ridge level
	Spot level
	Inspection cover
	Overgrowth/hedge
	Floor level
	Gate

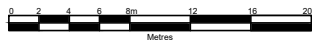

- BUILDING A : Recently erected timber framed/boarded reception/store  
BUILDING B : Recently erected replacement Kennels  
BUILDING C : Existing building recently re-cladded with metal sheets  
BUILDING D : Proposed cattery block  
SOLAR ARRAY

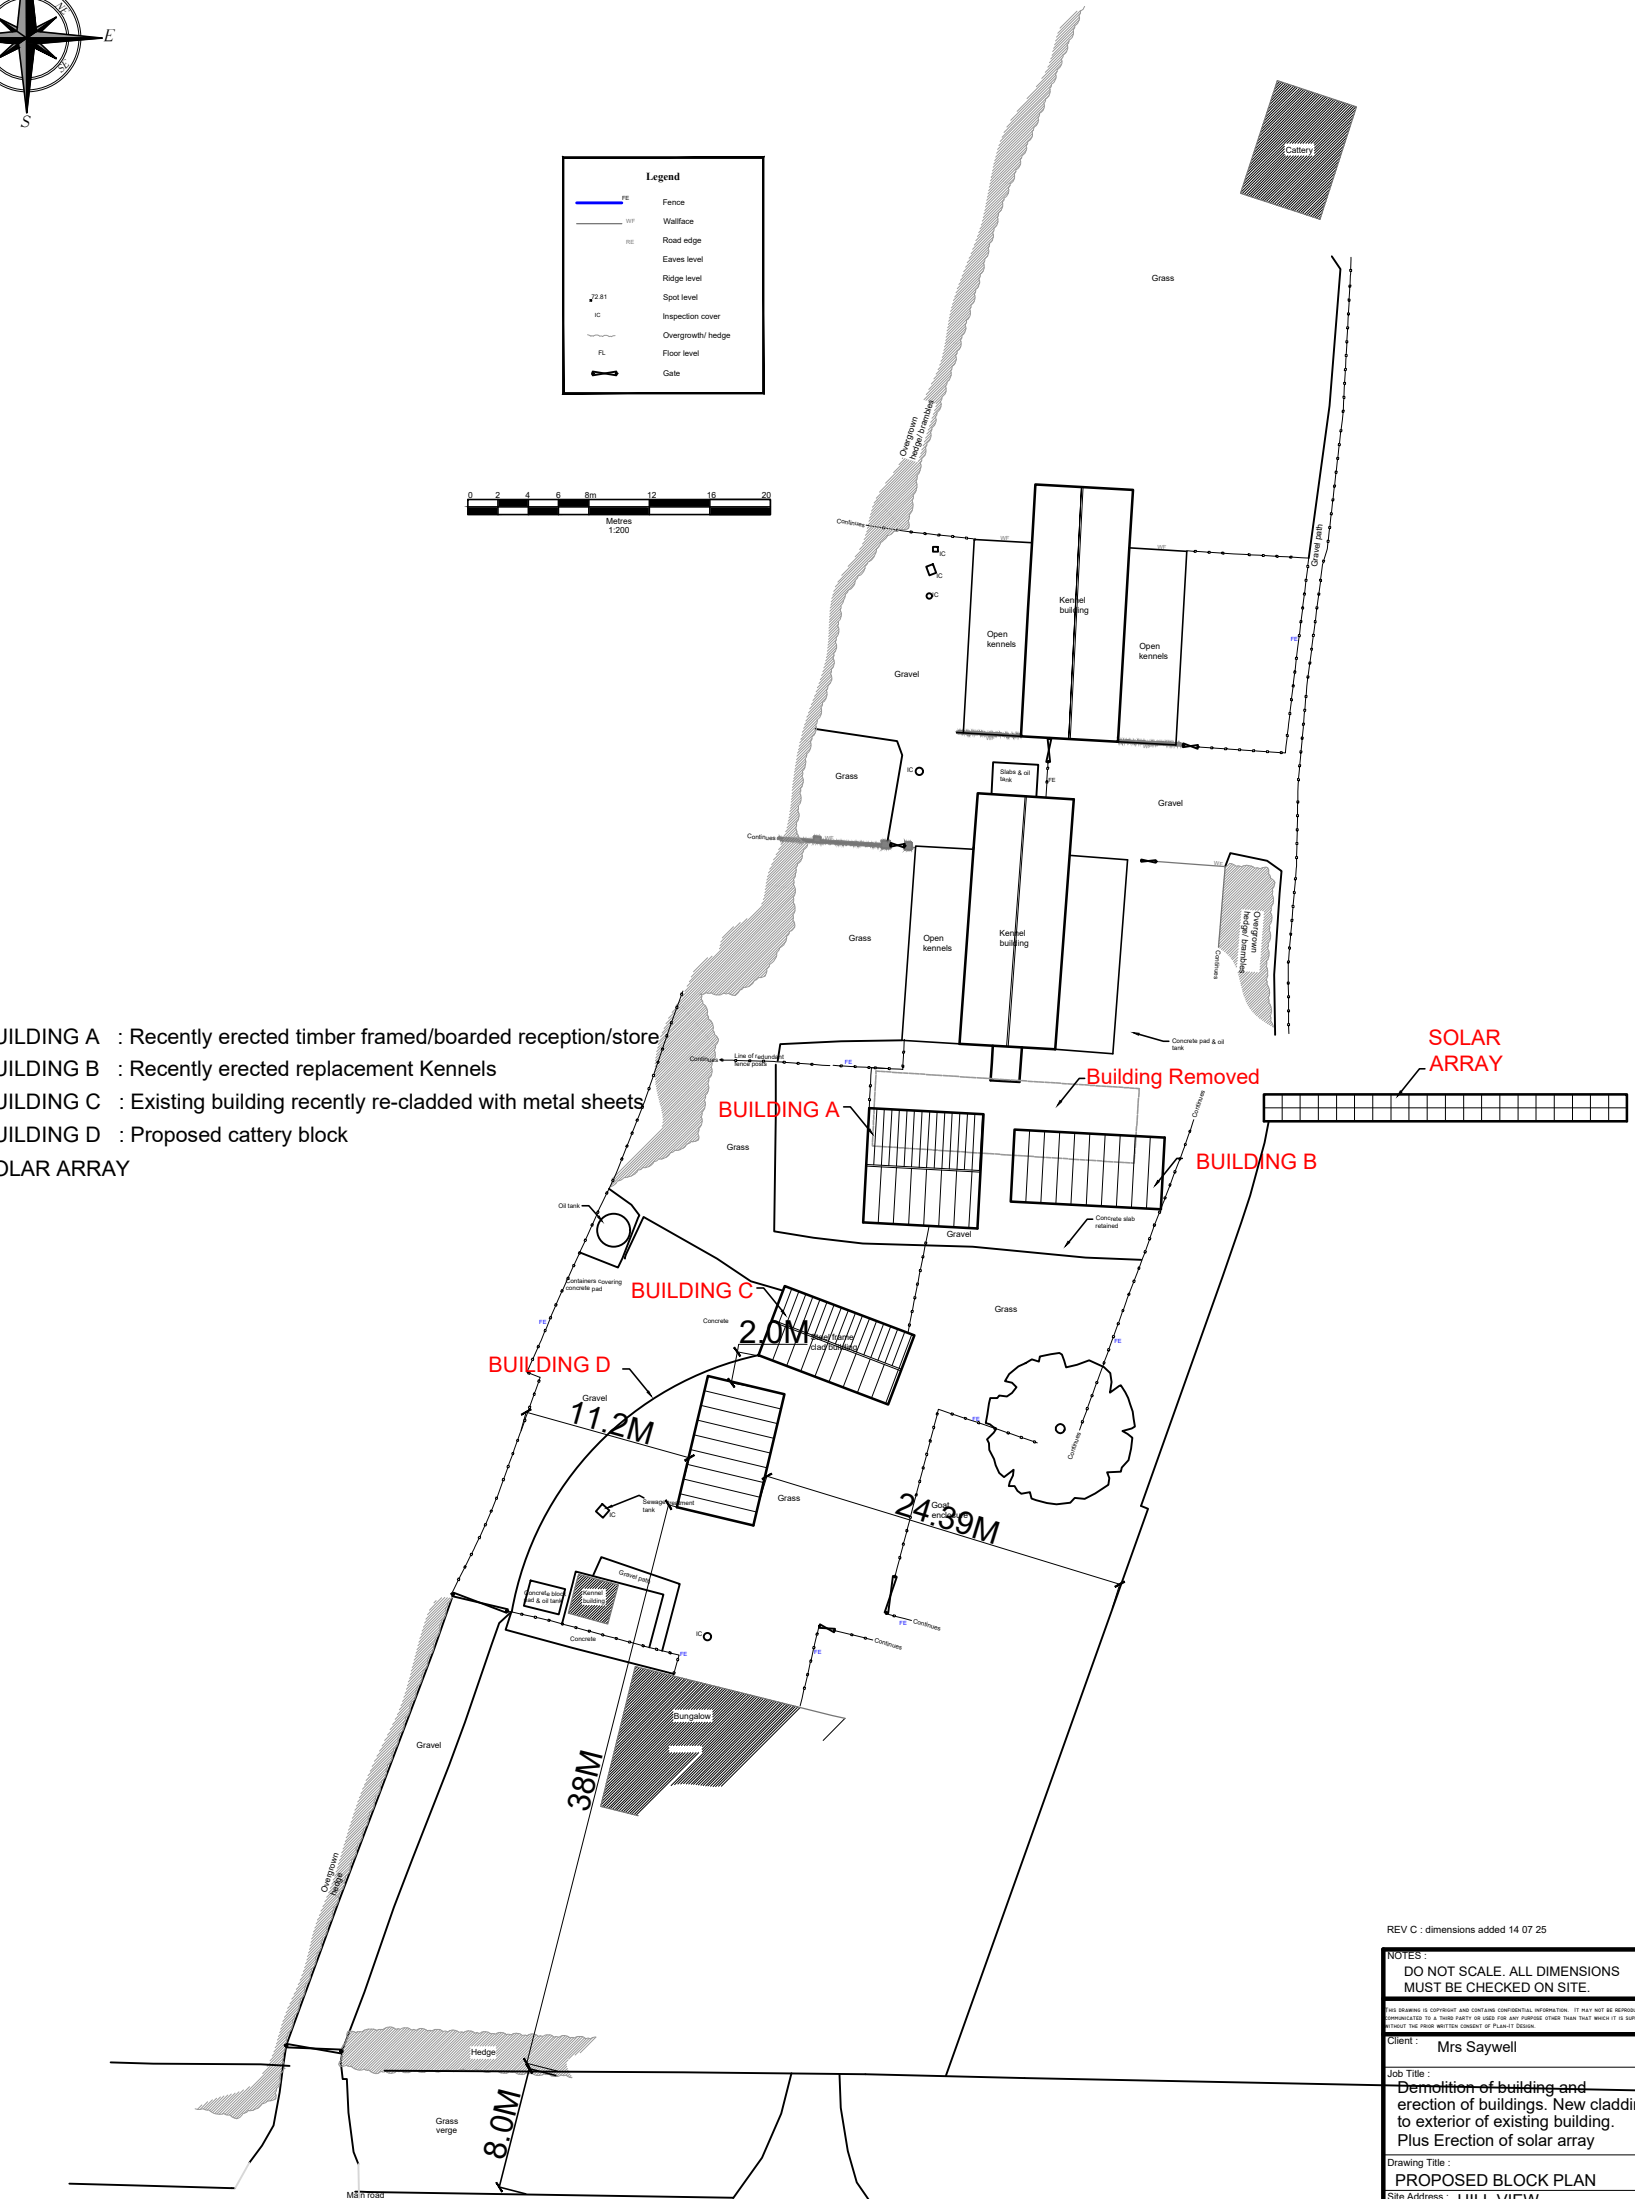

REV C : dimensions added 14.07.25

NOTES: DO NOT SCALE. ALL DIMENSIONS MUST BE CHECKED ON SITE.		
THIS DRAWING IS COPYRIGHT AND CONTAINS CONFIDENTIAL INFORMATION. IT MAY NOT BE REPRODUCED OR CIRCULATED IN A THIRD PARTY OR USED FOR ANY PURPOSE OTHER THAN THAT WHICH IT IS SUPPLIED PURSUANT TO THE WRITTEN CONSENT OF PLAN-IT DESIGN.		
Client : Mrs Saywell		
Job Title : Demolition of building and erection of buildings. New cladding to exterior of existing building. Plus Erection of solar array		
Drawing Title : PROPOSED BLOCK PLAN		
Site Address : HILL VIEW STUBTON ROAD CLAYPOLE NOTTINGHAMSHIRE NG23 5BP		
Scale : 1 : 500 A3	Date : 18/01/24	Drawn By : f
Drawing No. 24 001 002	Revision : C	
RICHMOND HOUSE, MAIN ROAD, LONG BENNINGTON, NOTTINGHAMSHIRE NG23 7DJ		
		Tel: 01400283166 plevidesign.co.uk
PLAN-IT DESIGN		