


APPLICATION SITE

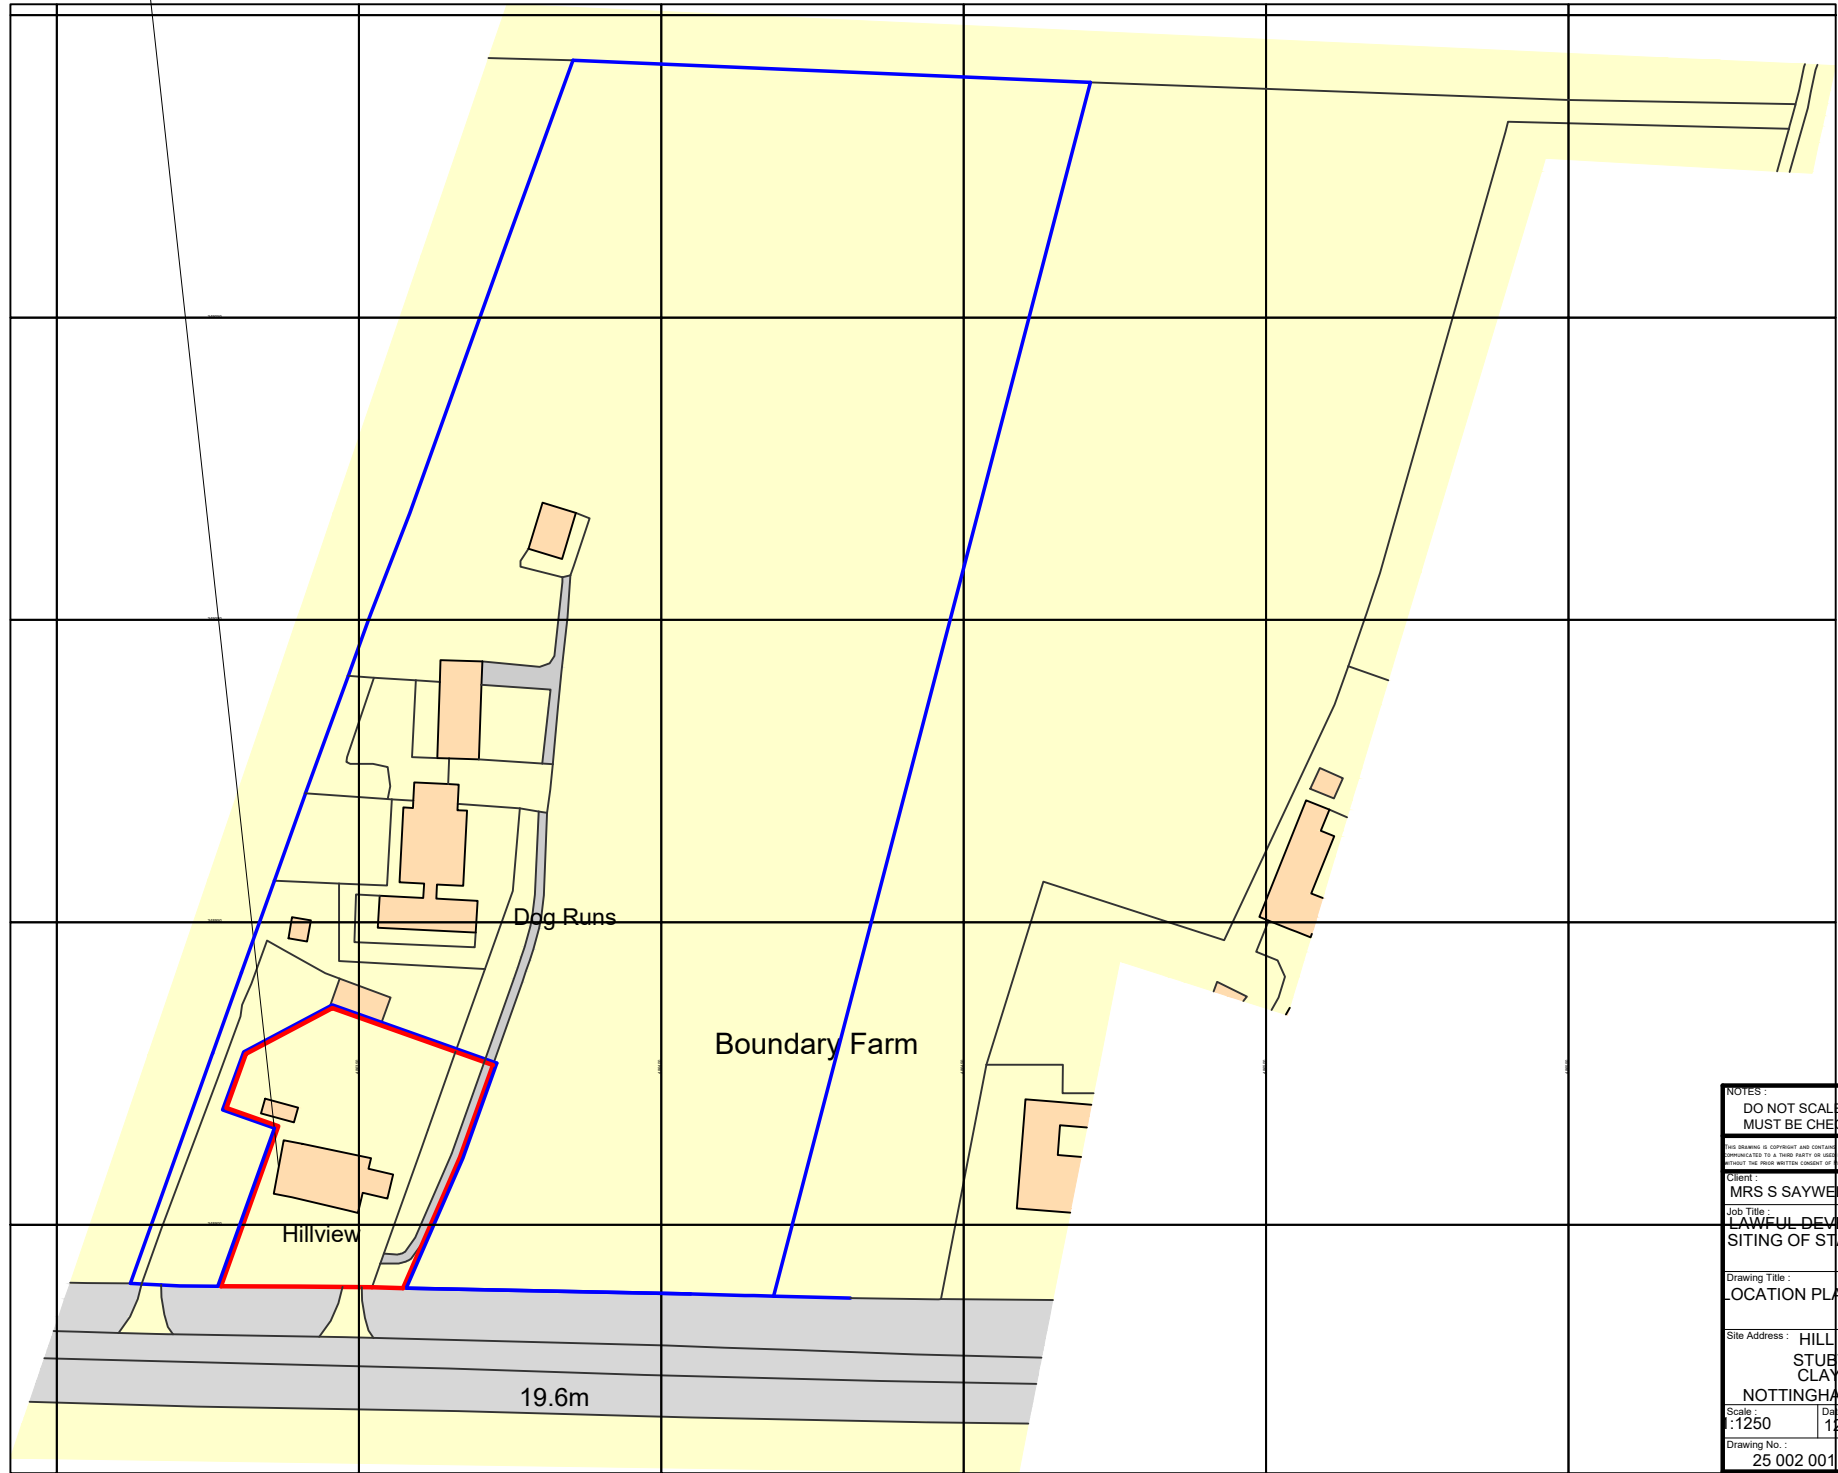

Ordnance Survey, (c) Crown Copyright 2019. All rights reserved. Licence number 100022432



NOTES :		
DO NOT SCALE. ALL DIMENSIONS MUST BE CHECKED ON SITE.		
THIS DRAWING IS COPYRIGHT AND CONFIDENTIAL INFORMATION. IT MAY NOT BE REPRODUCED OR COMMUNICATED TO A THIRD PARTY OR USED FOR ANY PURPOSE OTHER THAN THAT WHICH IT IS SUPPLIED WITHOUT THE PRIOR WRITTEN CONSENT OF PLAN-IT DESIGN.		
Client :		
MRS S SAYWELL		
Job Title :		
LAWFUL DEVELOPMENT FOR SITING OF STATIC CARAVAN		
Drawing Title :		
LOCATION PLAN		
Site Address :		
HILL VIEW STURTON ROAD CLAYPOLE NOTTINGHAMSHIRE NG23 5BP		
Scale :	Date :	Drawn By :
1:1250	12 05 25	SRW
Drawing No. :	Revision :	
25 002 001		

RICHMOND HOUSE,  
MAIN ROAD,  
LONG BENNINGTON,  
NOTTINGHAMSHIRE  
NG23 5DJ

Id: 01400283166  
plevidesign.co.uk

PLAN-IT  
DESIGN