



Side Elevation 1:100 - A1

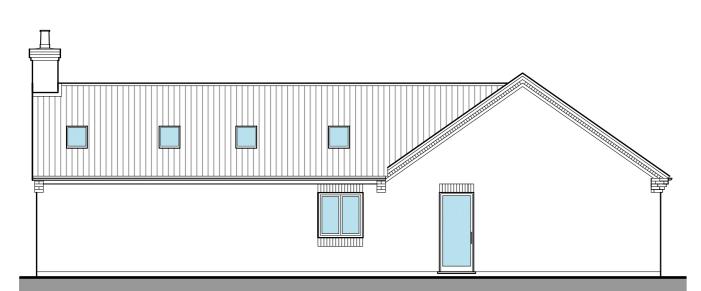

Side Elevation 1:100 - A1



Side Elevation 1:100 - A1

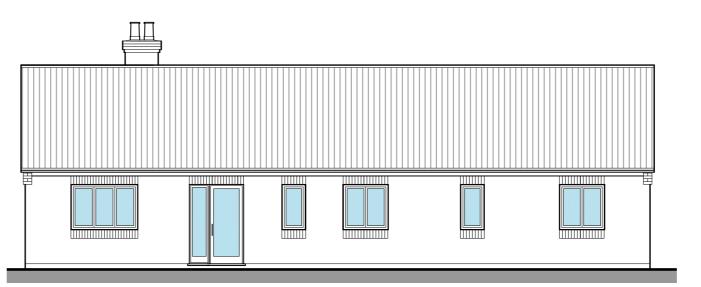

Side Elevation 1:100 - A1



T: 01526 860757 E: steve@stevendunnarchitects.co.uk
HADLEIGH HOUSE, HIGH STREET, WALCOTT, LINCOLN, LN43SN

PROJECT DETAILS

Proposed Development at Land West of Doddington Lane, Stubton, Lincolnshire

Hill Topp Ltd.

DRAWING TITLE

Proposed Plans & Elevations

DATE	DRAWN
May 2025	EB
scale 1:100 @ A2	DRNG No. 2815-A2-03

Copyright: This drawing and its entire contents are protected under the Copyright (Designs and Patents) Act 1990, and no portion shall be copied, duplicated, or otherwise reproduced and/or transmitted by any means whatsoever, without the prior written consent of the Author. Do Not scale from this drawing. Work to figured dimensions only. All dimensions are to be checked on site prior to commencement of works. Any discrepancies must be brought to the attention of the Architect prior to commencement of works on site.