
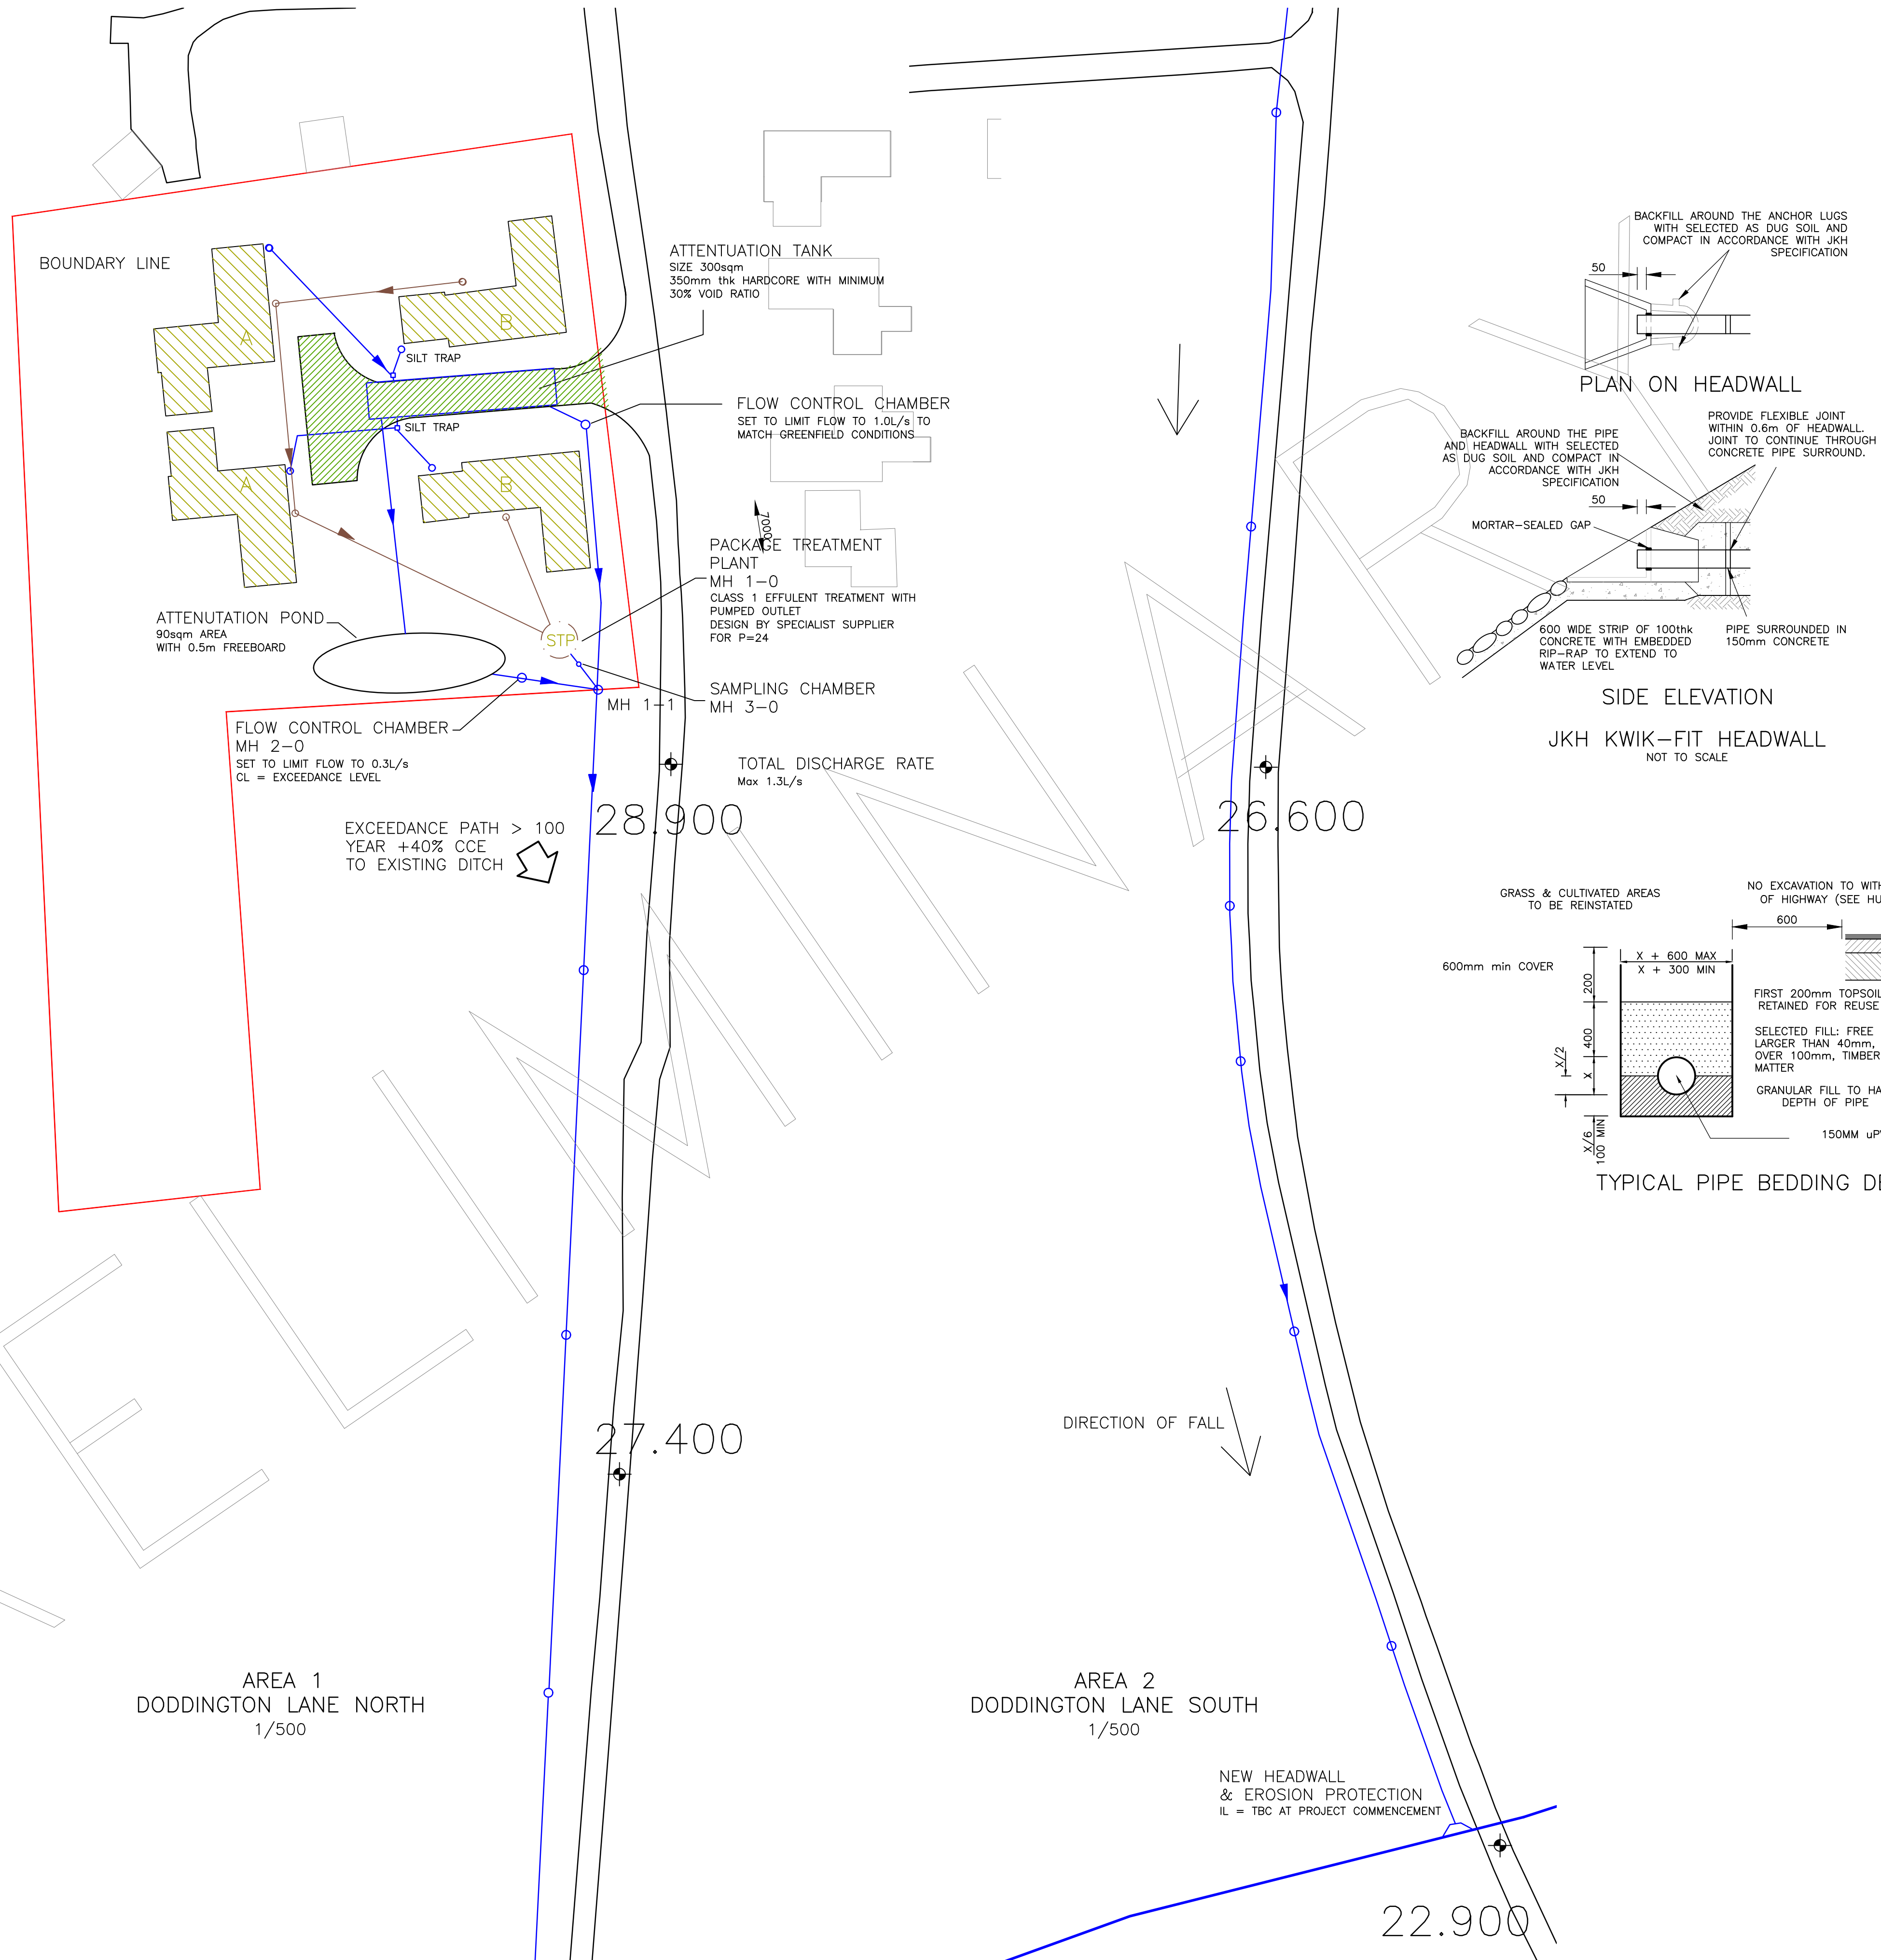


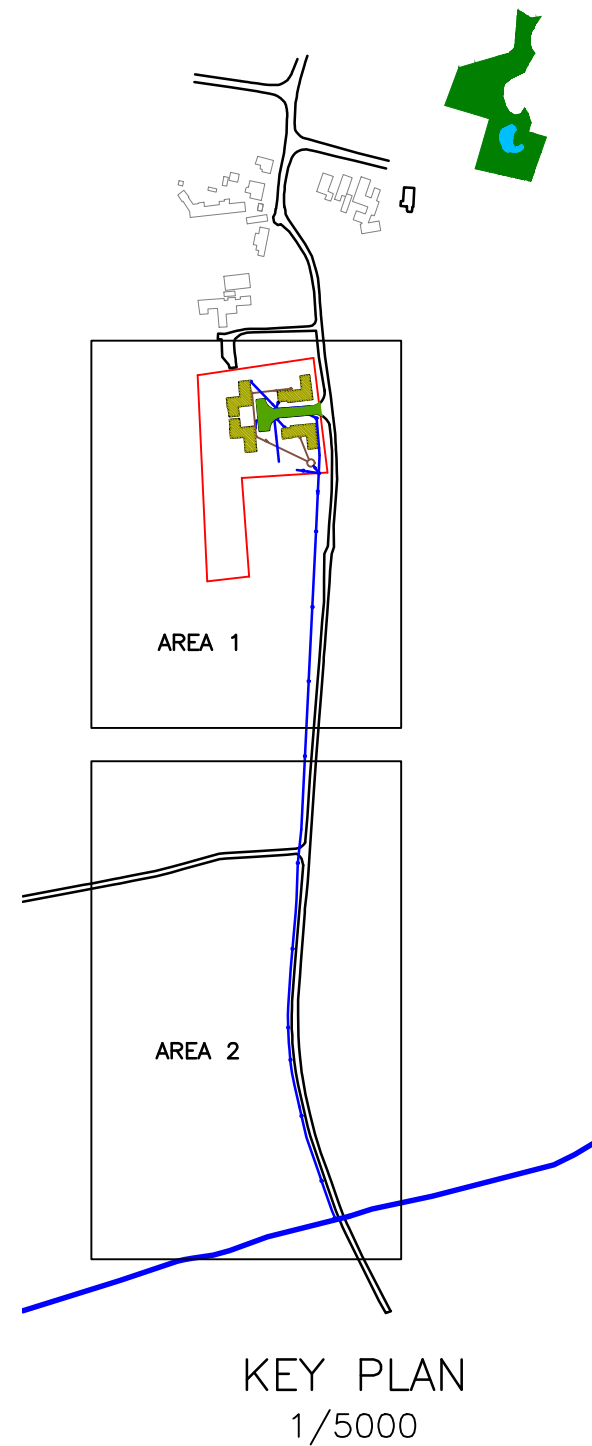

PRELIMINARY ISSUE
THIS DRAWING ILLUSTRATES DESIGN
INTENT ONLY AND MAY BE SUBJECT
TO CHANGE DURING FINAL DESIGN
DEVELOPMENT

P1	PRELIMINARY - FOR APPROVAL	MS	MS	01/21
Rev	Revision	Drn	App	Date
YORKSILLS CONSULTING ENGINEERS LIMITED				
YORK SILLS LTD, 5 CHECKPOINT COURT, LINCOLN. LN6 3PW 01522 690815 www.yorksills.co.uk				
Client Steve Dunn Architects				
Project DEVELOPMENT OFF DODDINGTON LANE STUBTON				
Title HIGHWAYS PLANNING SECTION 50 GA & DETAIL				
Date	JUN 26	Scales	AS SHOWN	Rev
Appr				P1
		Drawing No.	7954/100	