


CLIENT
Mr and Mrs Price

PROJECT
Alterations & Extension
Stubton Hill Farm, NG23 5DB

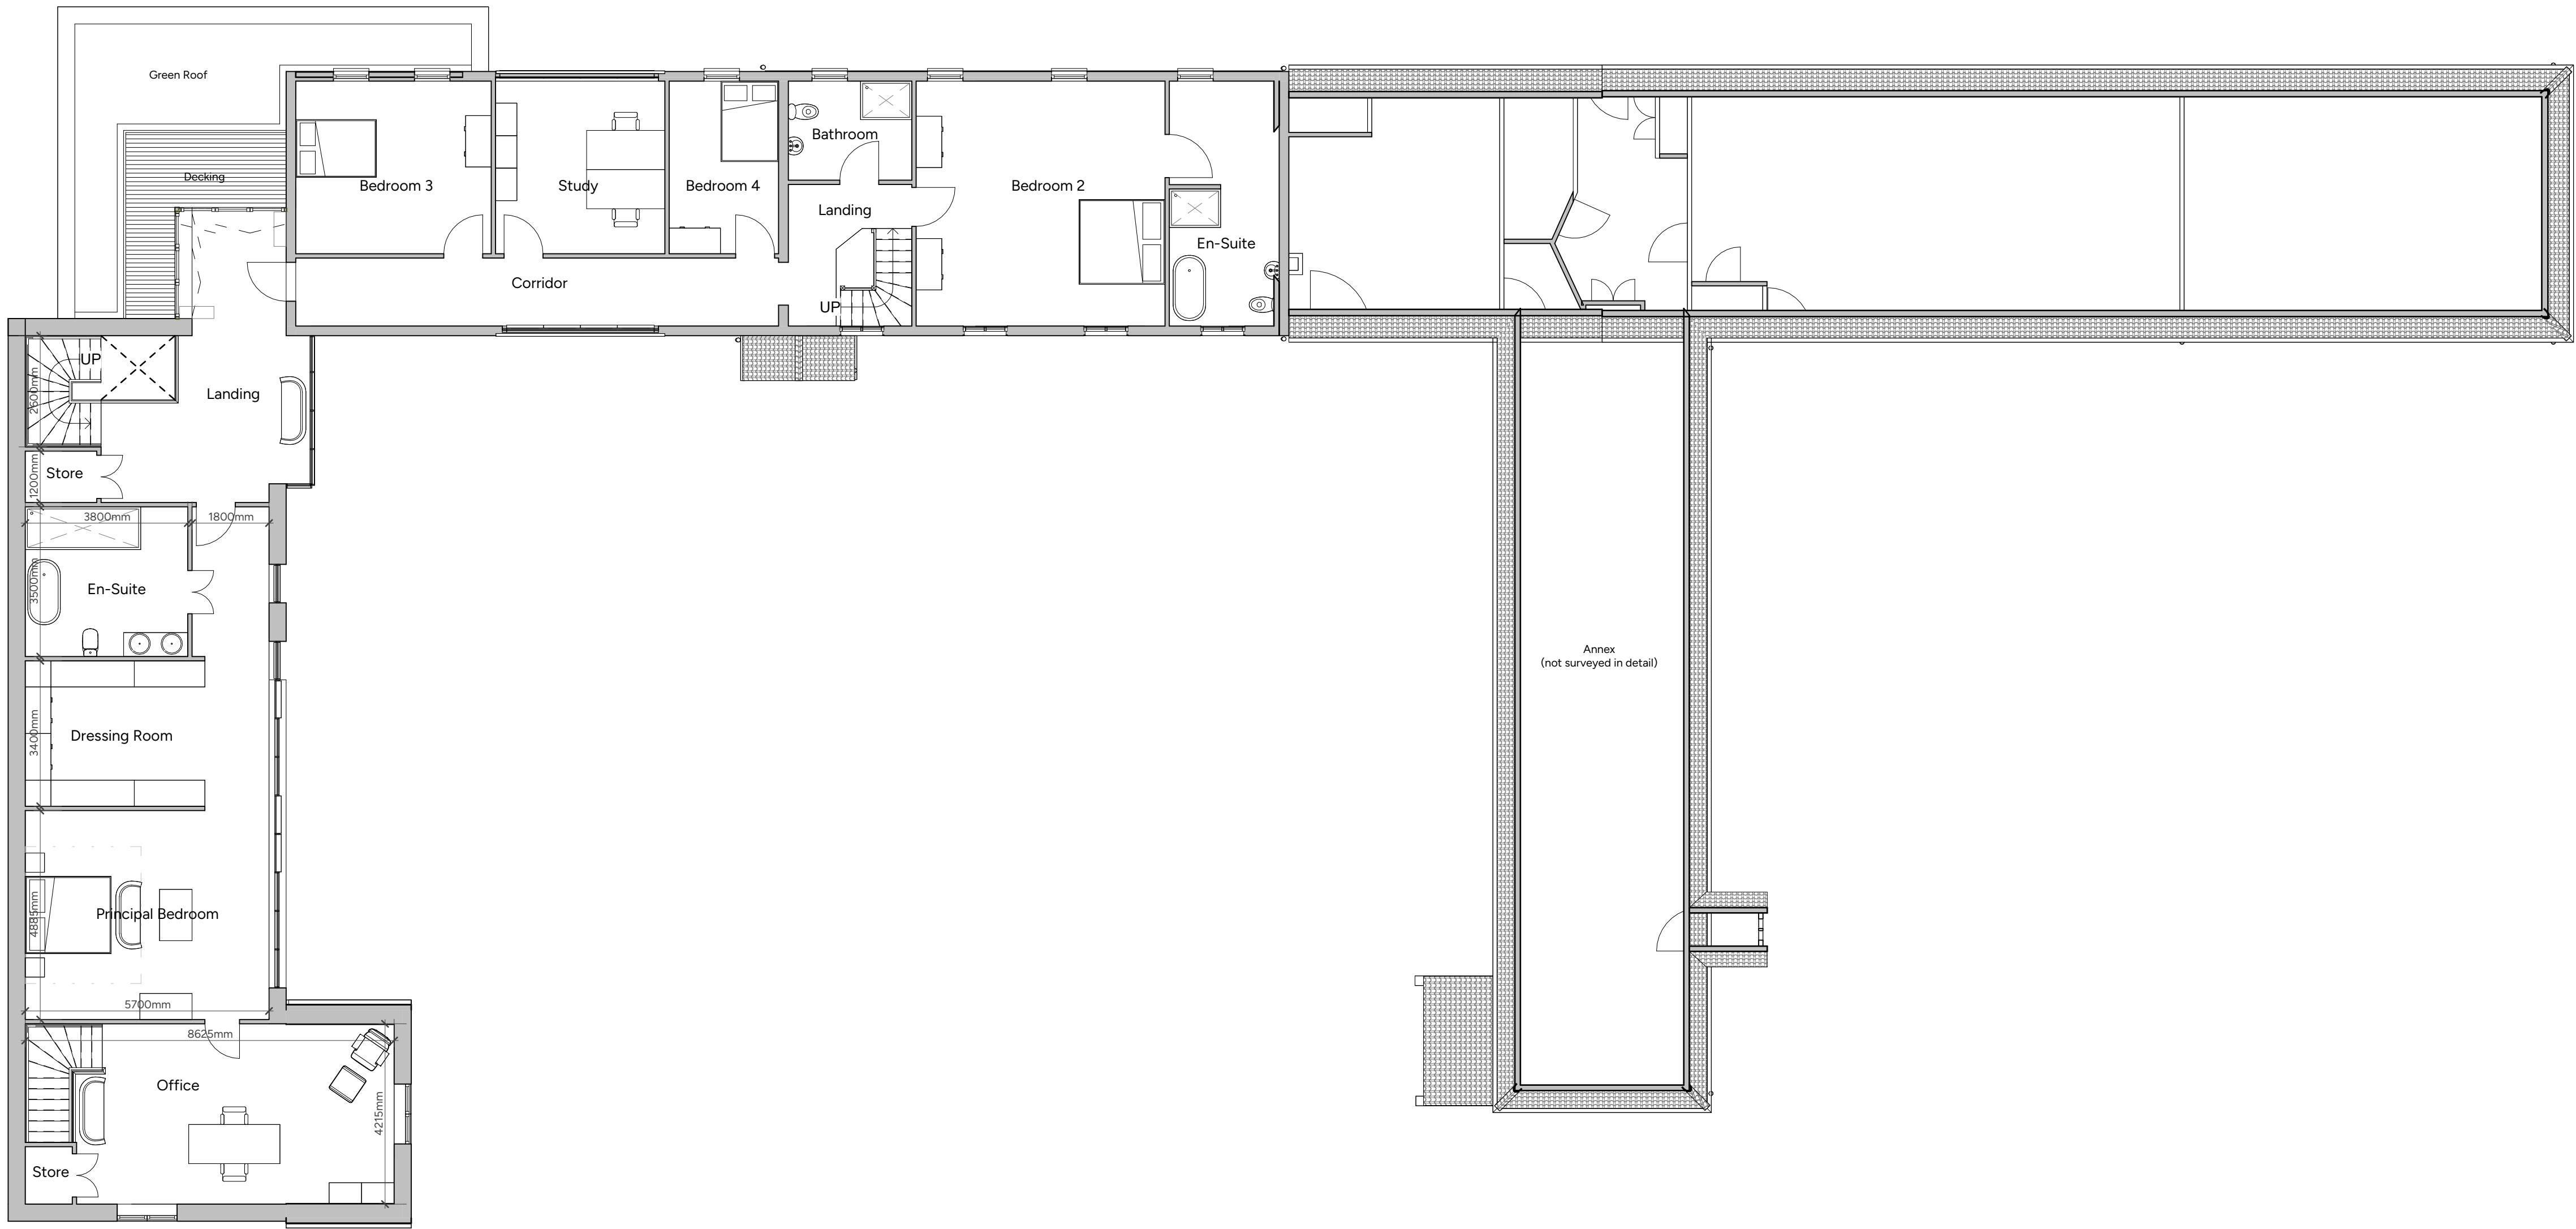

Proposed First Floor Plan
1 : 100

P1	29-08-25	Planning Issue	YK	NB
rev	date	rev notes	dwn	chk

TITLE
Proposed First Floor Plan

PROJECT	ORIGIN	FUNC.	SPATIAL	FORM	DISC.	NUMBER	REV
678	SGA	20	01	DR	A	30201	P1



studio@sgaltd.com
01636 314170
www.studiogarchitects.co.uk

