



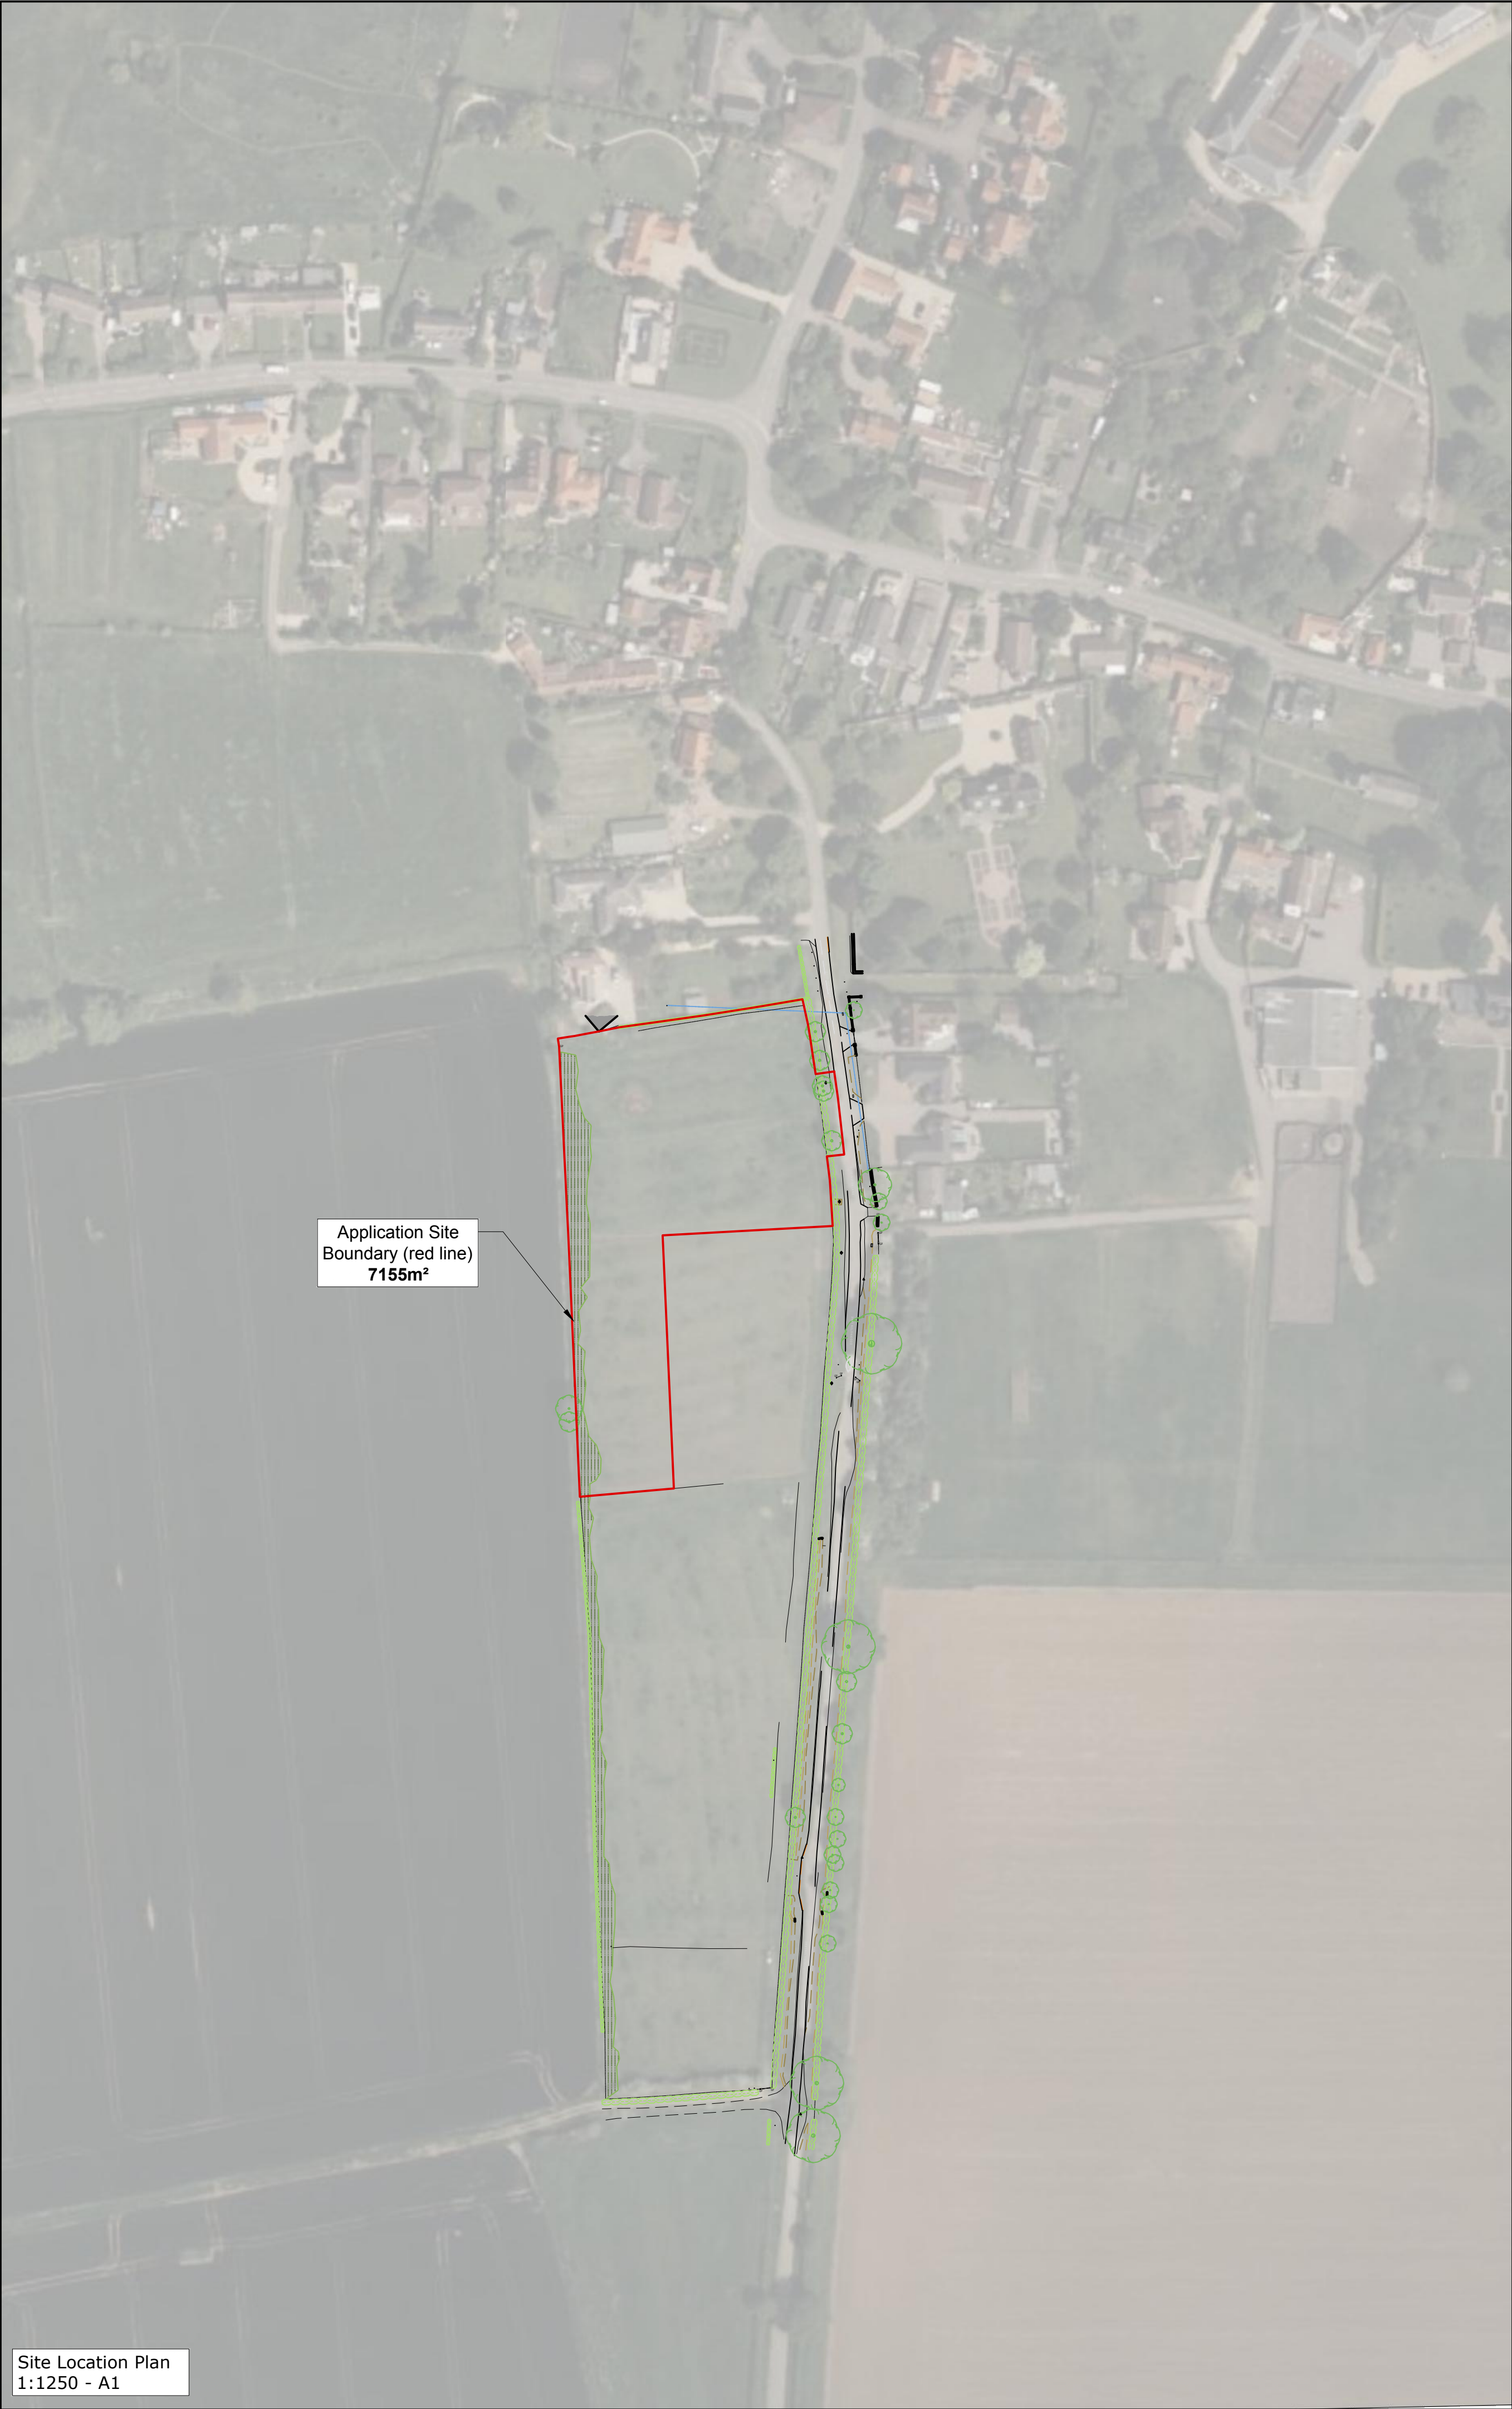

Site Location Plan
1:1250 - A1

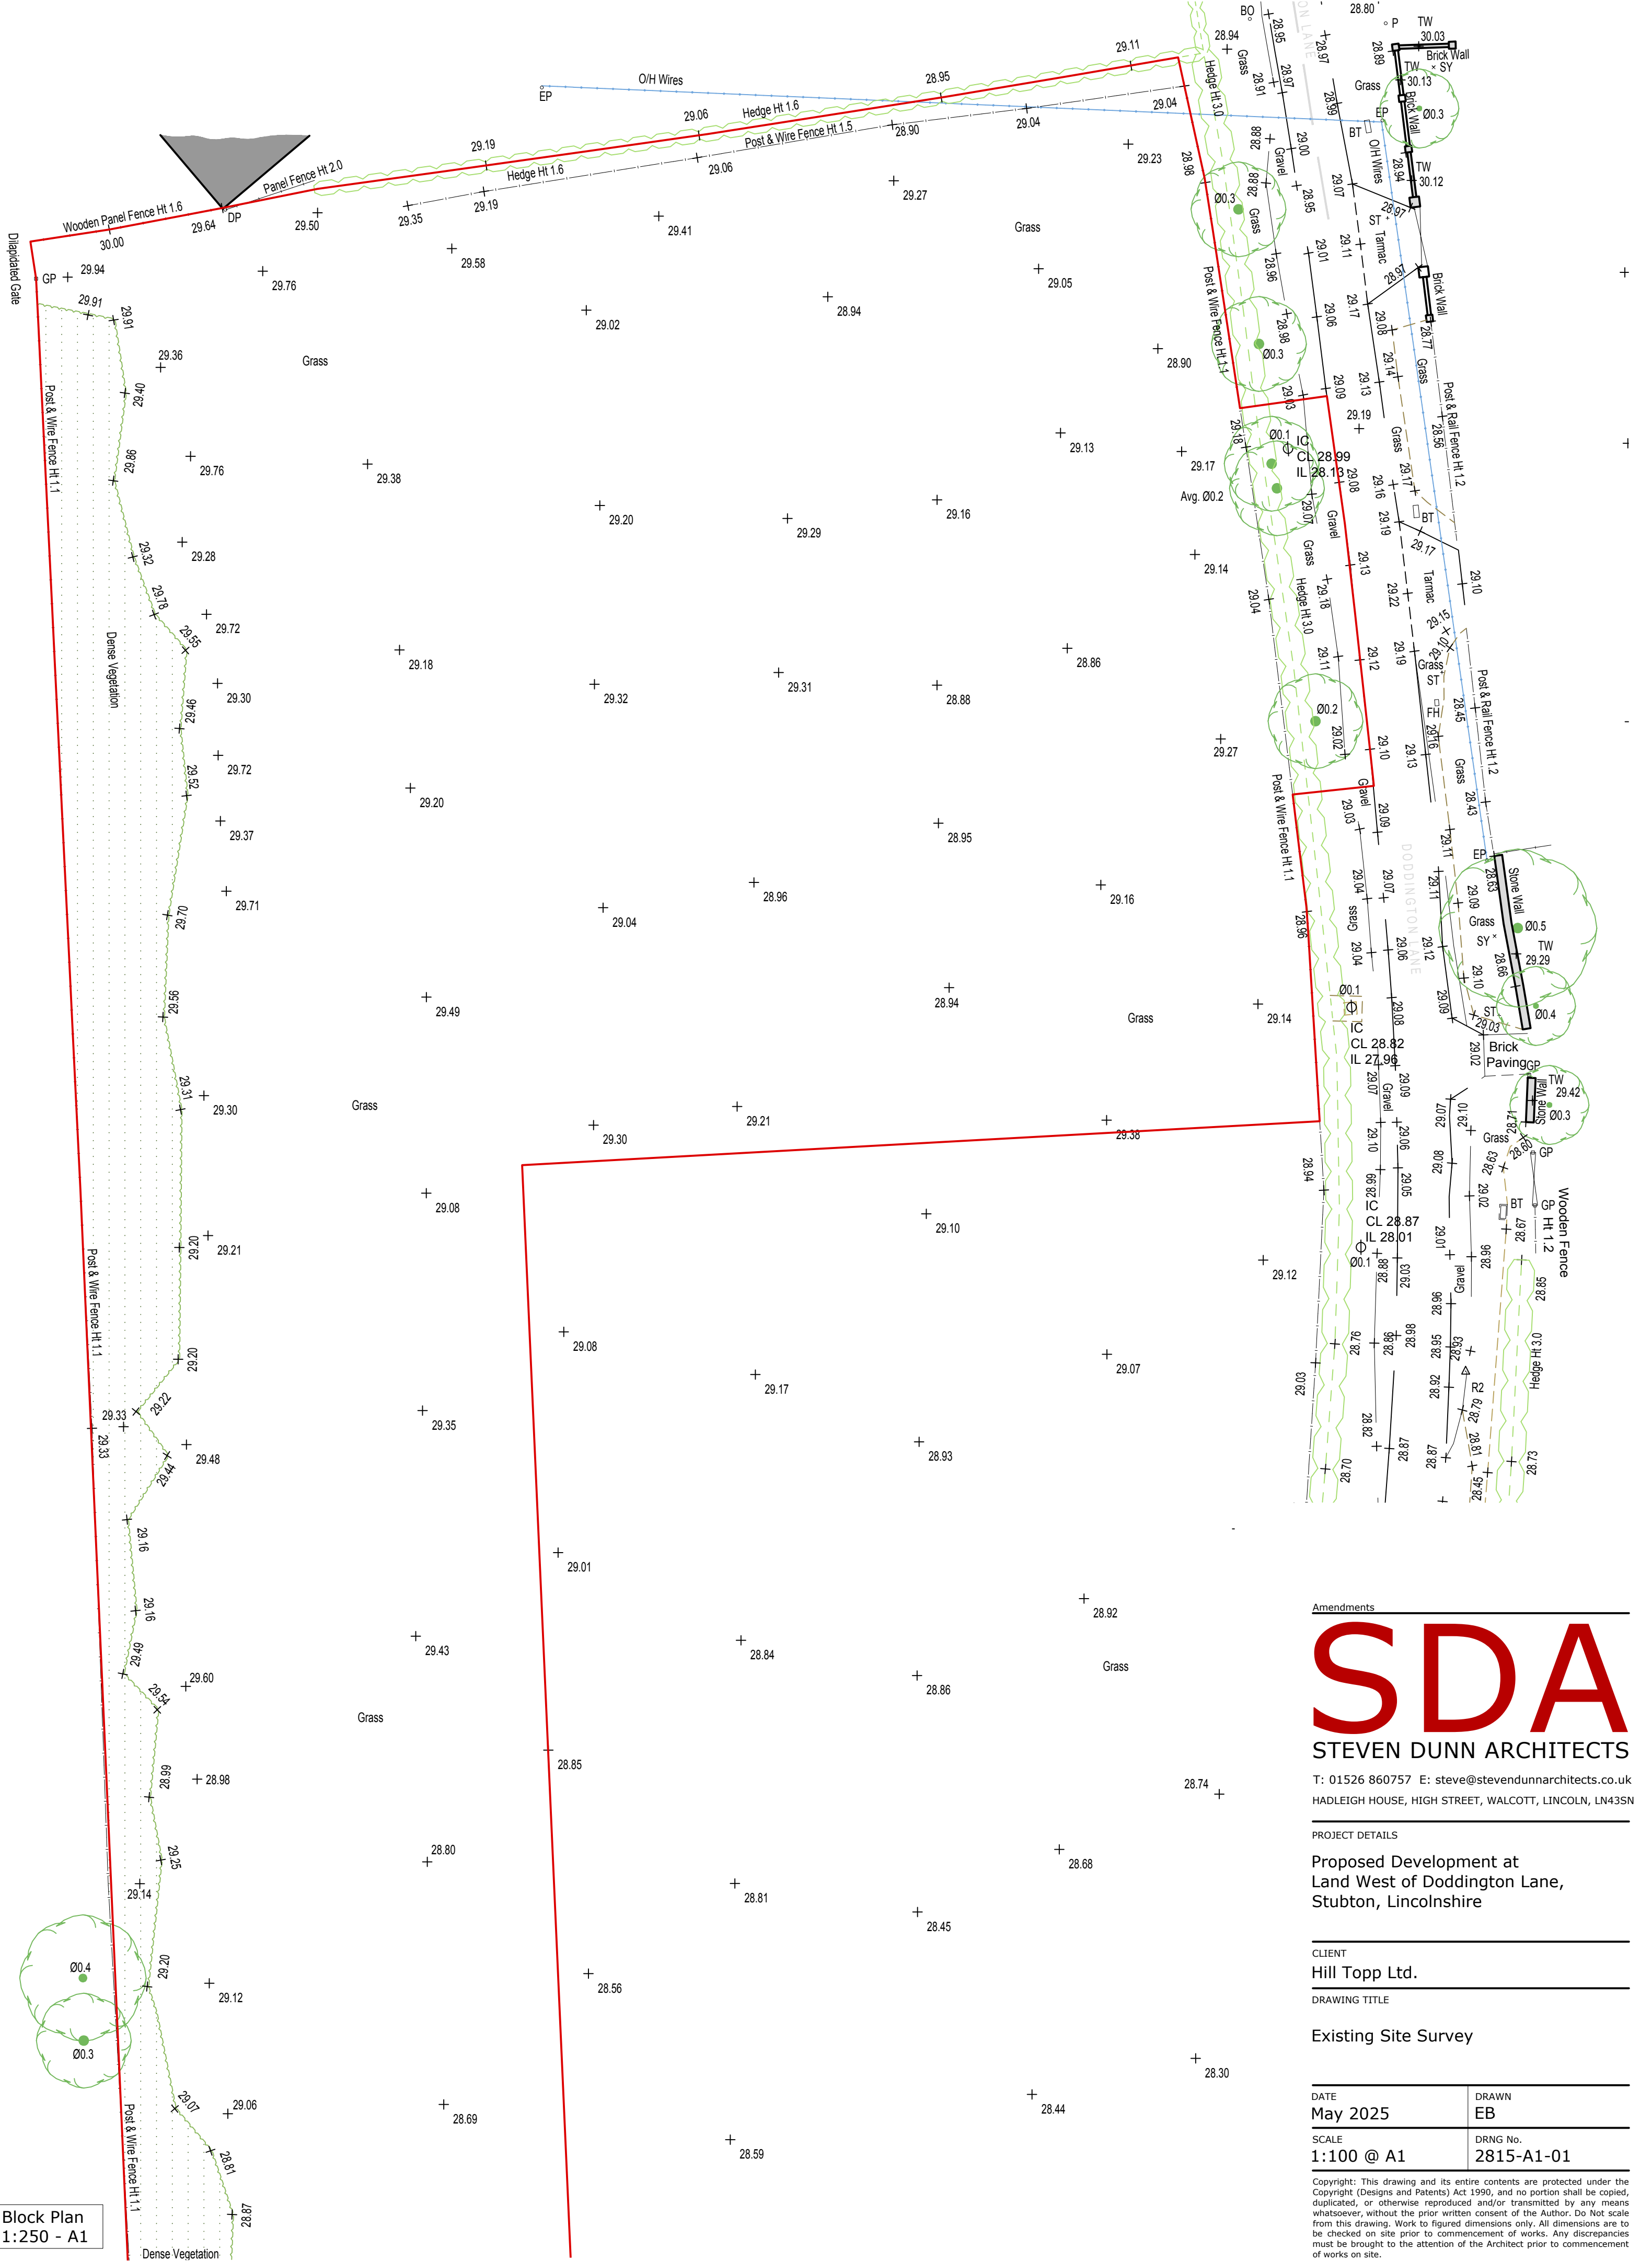

Block Plan
1:250 - A1

Amendments

SDA
STEVEN DUNN ARCHITECTS

T: 01526 860757 E: steve@stevendunnarchitects.co.uk
HADLEIGH HOUSE, HIGH STREET, WALCOTT, LINCOLN, LN435N

PROJECT DETAILS

Proposed Development at
Land West of Doddington Lane,
Stubton, Lincolnshire

CLIENT
Hill Topp Ltd.

DRAWING TITLE

Existing Site Survey

DATE May 2025	DRAWN EB
SCALE 1:100 @ A1	DRNG No. 2815-A1-01

Copyright: This drawing and its entire contents are protected under the Copyright (Designs and Patents) Act 1990, and no portion shall be copied, duplicated, or otherwise reproduced and/or transmitted by any means whatsoever, without the prior written consent of the Author. Do Not scale from this drawing. Work to figured dimensions only. All dimensions are to be checked on site prior to commencement of works. Any discrepancies must be brought to the attention of the Architect prior to commencement of works on site.